




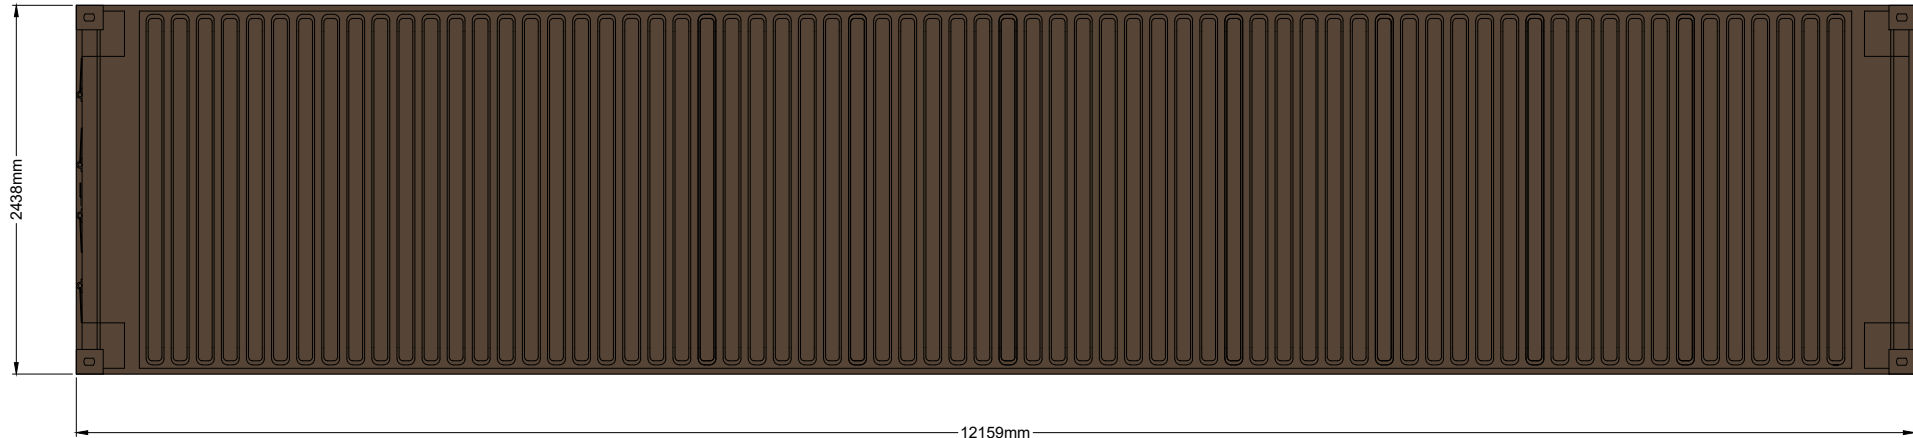


ROOF PLAN

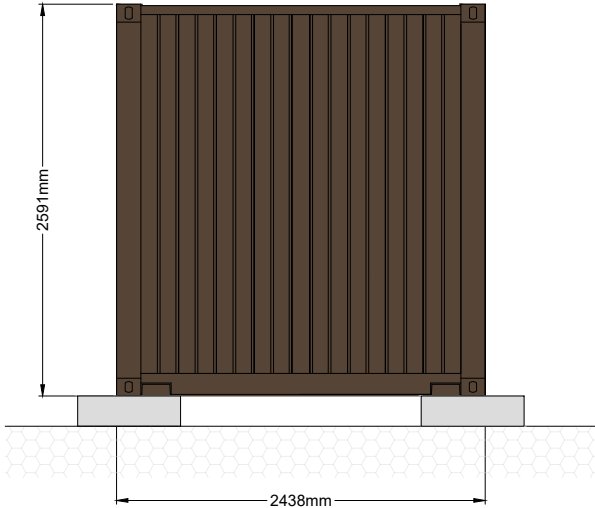


END ELEVATION

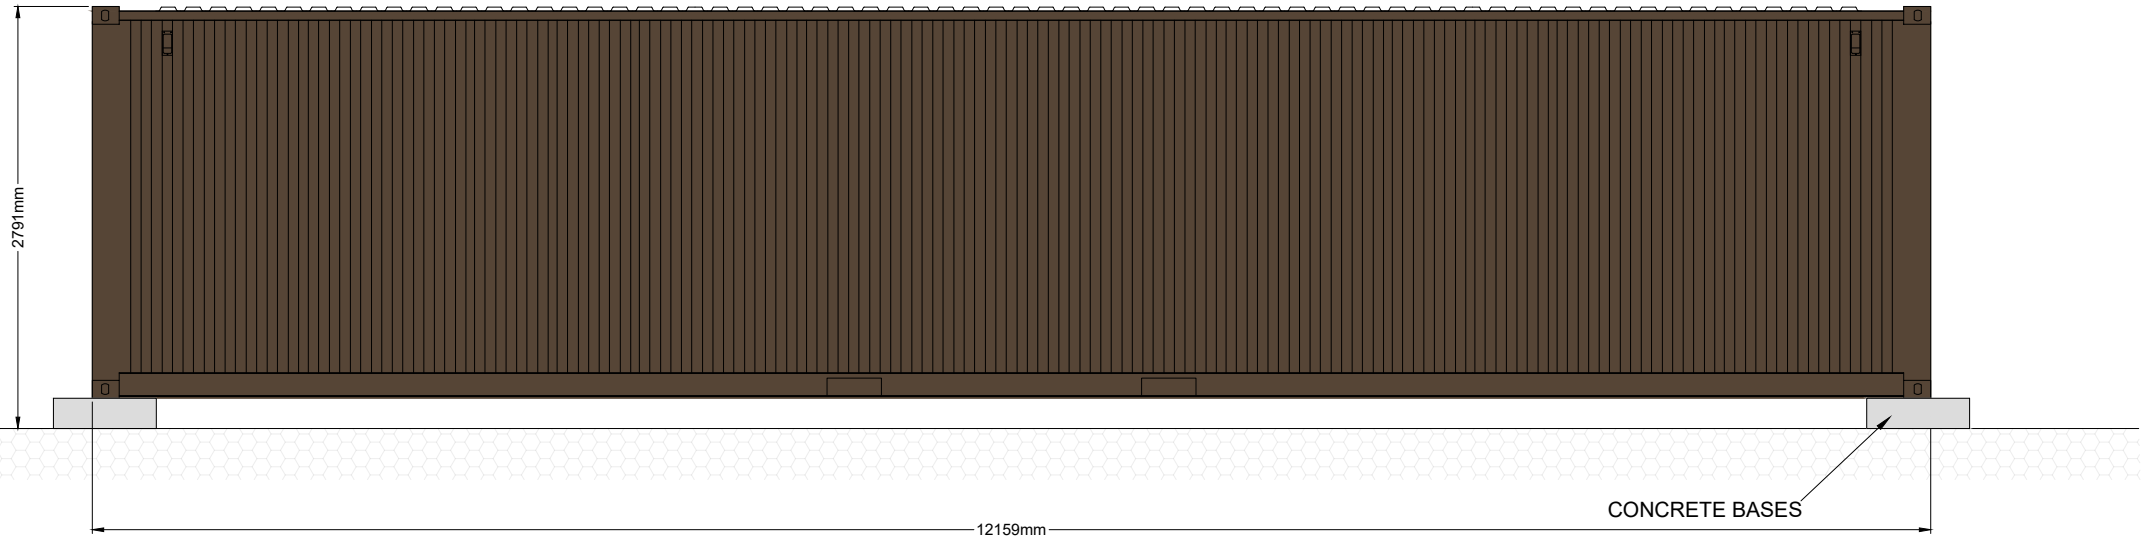

SIDE ELEVATION

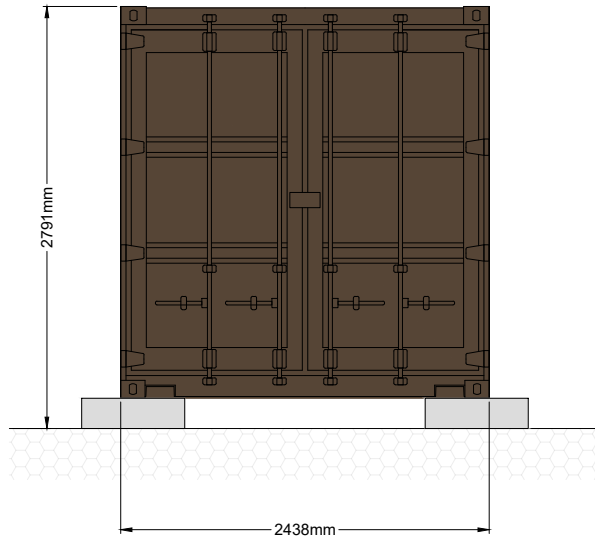

END ELEVATION

 

THIS INFORMATION IS CONFIDENTIAL AND THE PROPERTY OF SIRIUS. IT IS RELEASED ON CONDITION THAT NONE OF THE INFORMATION SHALL BE DISCLOSED TO ANY THIRD PARTY OR REPRODUCED IN WHOLE OR PART WITHOUT THE PRIOR CONSENT IN WRITING OF SIRIUS

CLIENT

ASSURED ASSET
SOLAR 2 LIMITED


4245 Park Approach, Thorpe Park, Leeds. LS15 8GB. 0113 264 9960

NOTES

1. EXTERNAL FINISH TO BE VAN DYKE
BROWN - RAL 8014 - BS 08B29

KEY

JOB TITLE
KELHAM SOLAR FARM AND BESS

DRAWING TITLE
SPARES CABIN DETAILS

DRAWN	DATE	APPROVED	DATE
S.T	19/9/2023	J.C	11/10/2023
SCALE	SHEET	DRAWING NUMBER	REVISION
1:50	A3L	HC1002/05/09	0