


Destino Padel – Premises License Site Plan

The Designer takes no responsibility for any dimensions that are scaled from this drawing. If no dimension is shown the recipient must ascertain the dimension specifically from the Designer or by site measurement. Supplying this drawing in digital form is solely for convenience and no reliance may be placed on digital data. All data must be checked against hard copy. Dimensions must be checked on site.

Copyright
These drawings and designs are protected by the copyright design and patent act of 1988 which prevents any copying of the drawings/design without the designers permission.

Key

- Fire Exits
- Fire Extinguishers
First Aid Kit and Defib
- CCTV Cameras-24/7
- Coded Access on site entrance and main door entrance
- Fire Meet Point

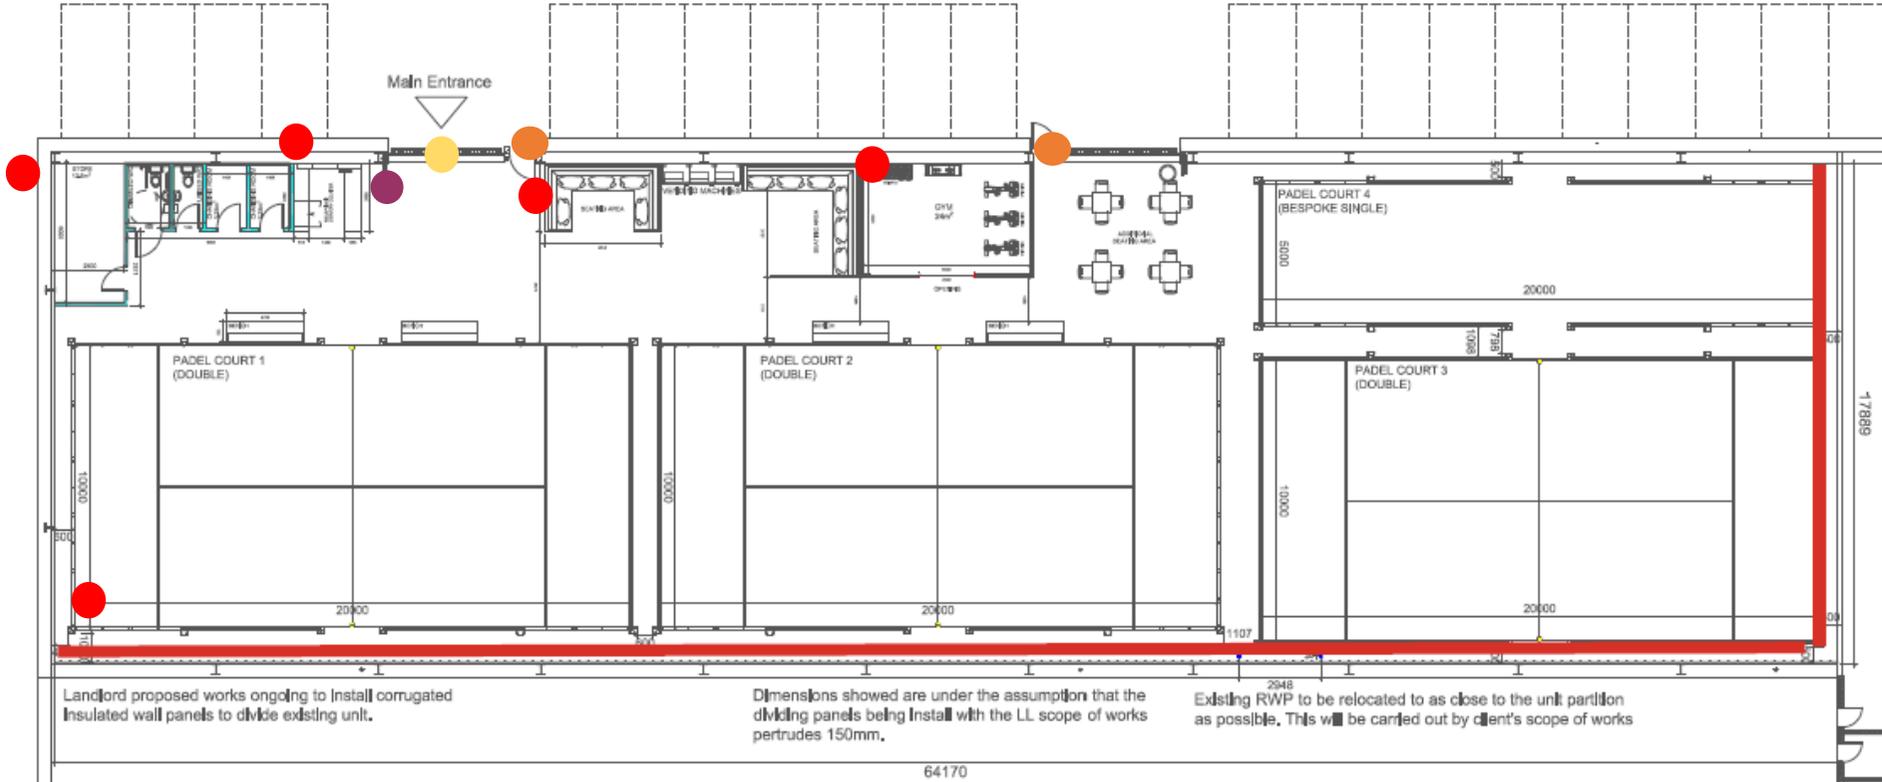

Landlord proposed works ongoing to install corrugated insulated wall panels to divide existing unit.

Dimensions shown are under the assumption that the dividing panels being installed with the LL scope of works protrudes 150mm.

Existing RWP to be relocated as close to the unit partition as possible. This will be carried out by client's scope of works

64170

Rev	Description	Date
D	AMENDED LAYOUT - RECEPTION AND SEATING AREA	30/04/25
C	AMENDED LAYOUT - CHANGING ROOMS	30/04/25
B	AMENDED LAYOUT - BESPOKE COURT ADDED	30/04/25
A	AMENDED LAYOUT	31/03/25

PURPOSE OF ISSUE: **PLANNING**

PROJECT
LONGLAND LANE NOTTINGHAM

TITLE
Proposed Ground Floor Plan

CLIENT
DESTINO PADEL

DRAWN BY: KE CHECKED BY: MA DATE: 24.03.2025

SCALE (B3 A1): 1:100 PROJECT NUMBER: 03-LLN

DRAWING NUMBER: PR-001-LLN REV: D

Site Entrance – Gated with coded access