
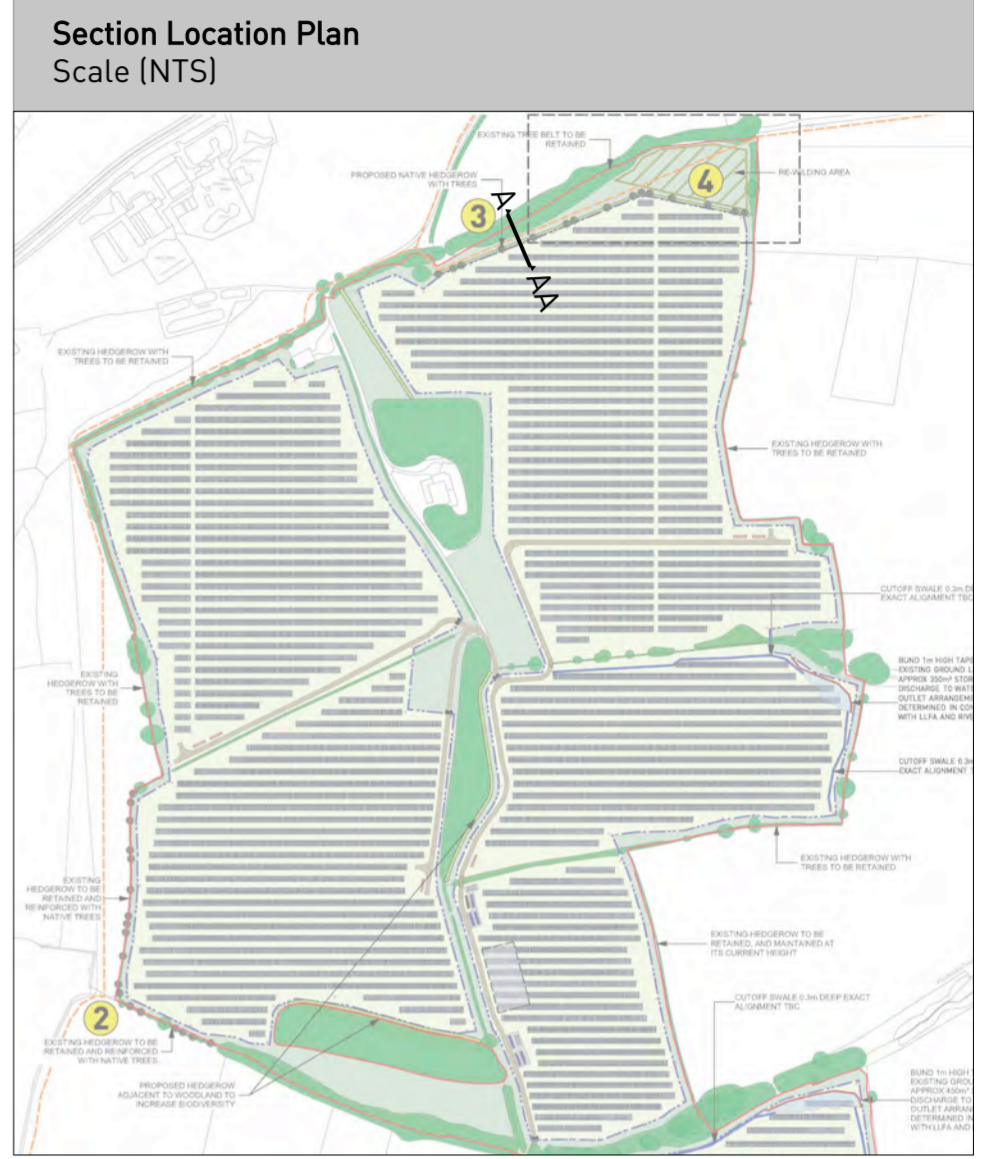



5Y

Section A-AA (5 years after implementation)
Scale 1:100

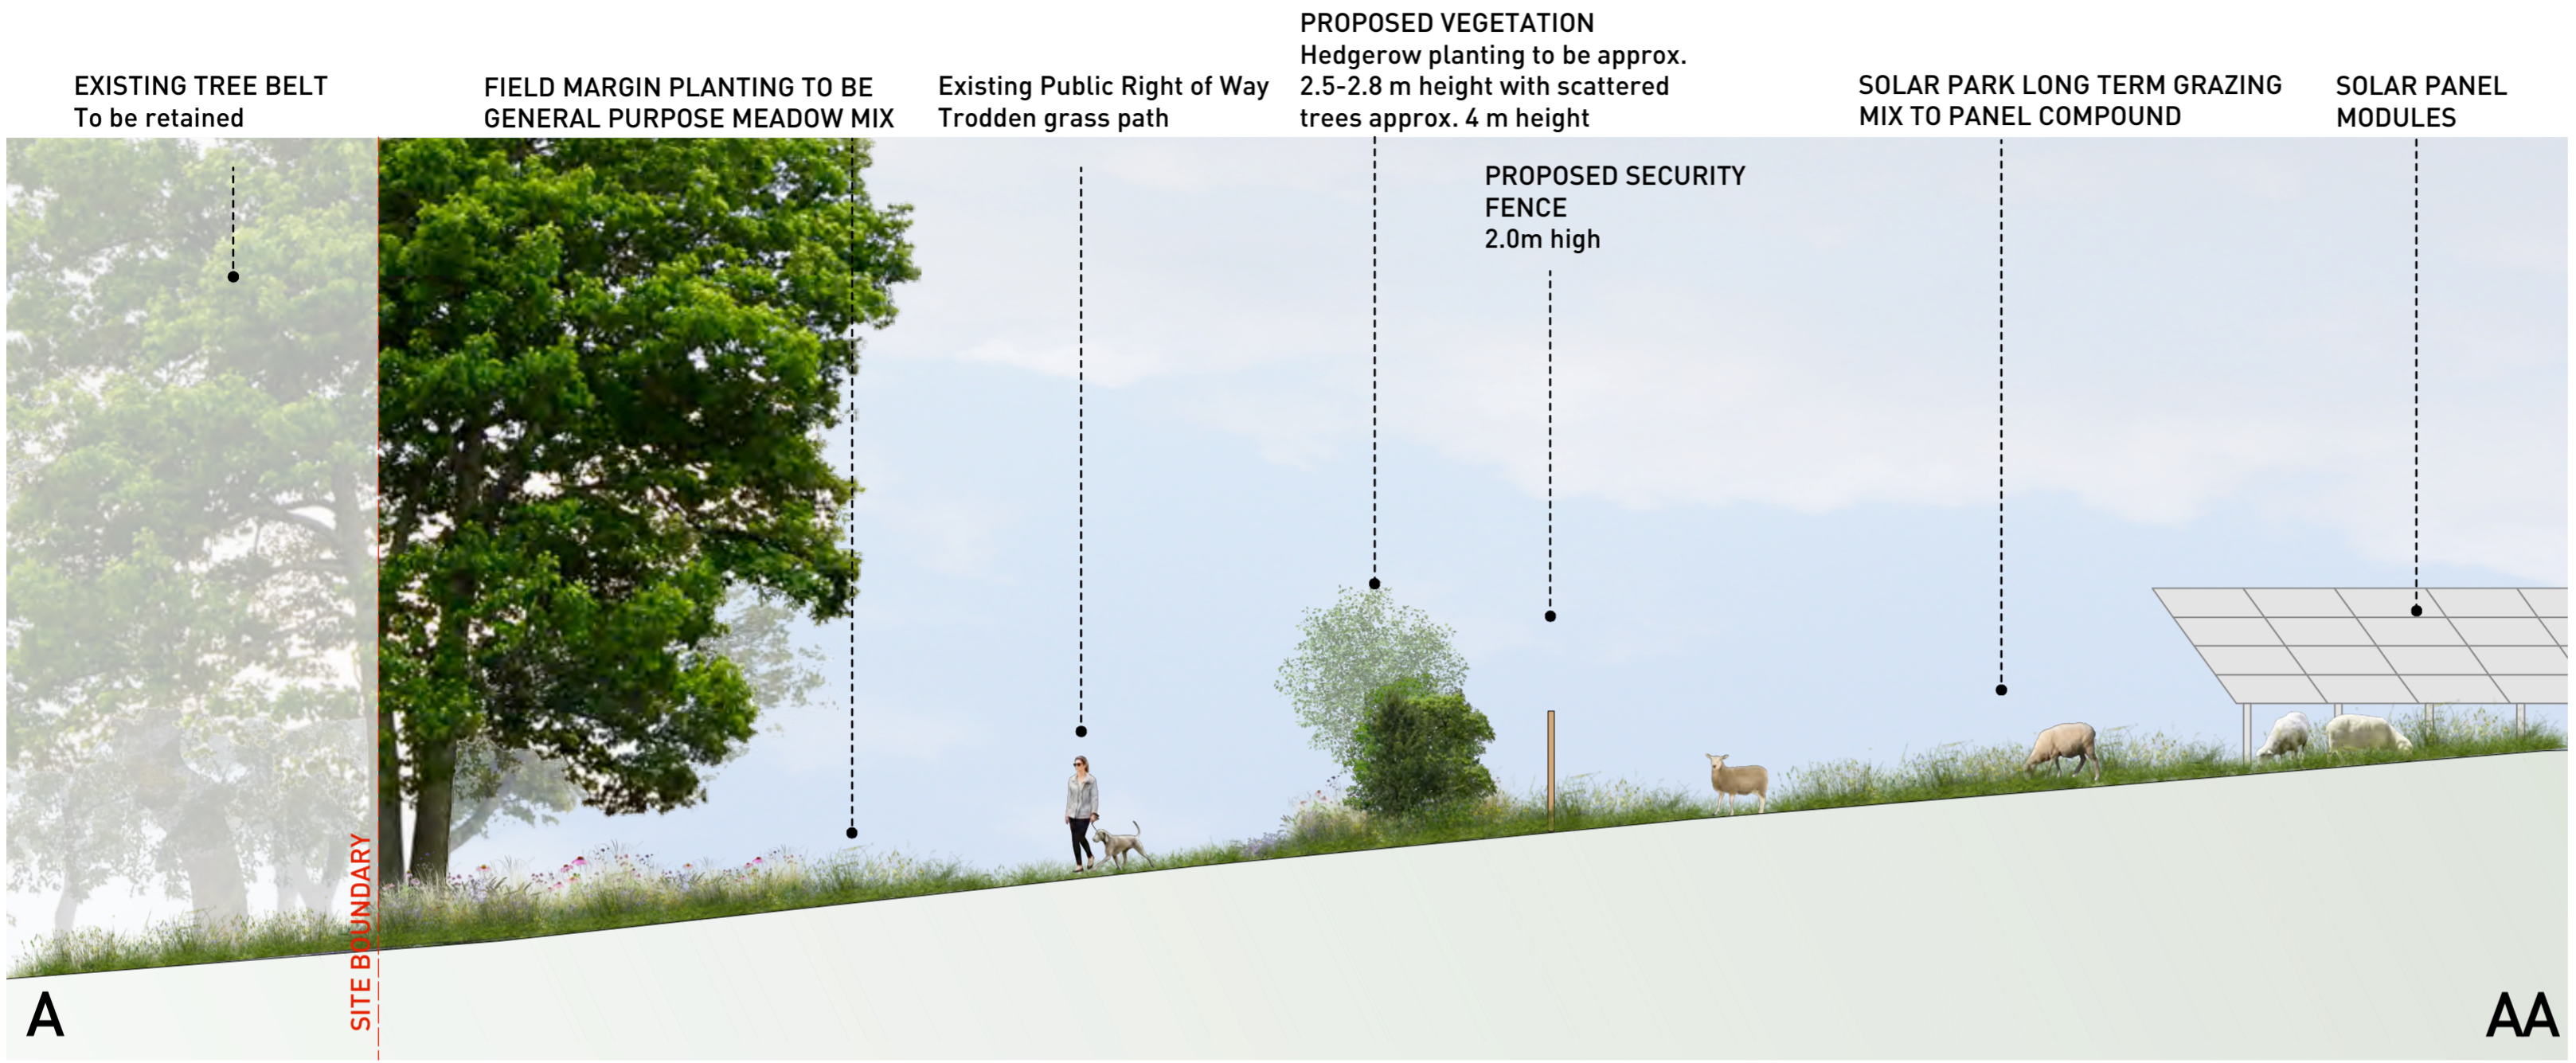

15Y

Section A-AA (15 years after implementation)
Scale 1:100

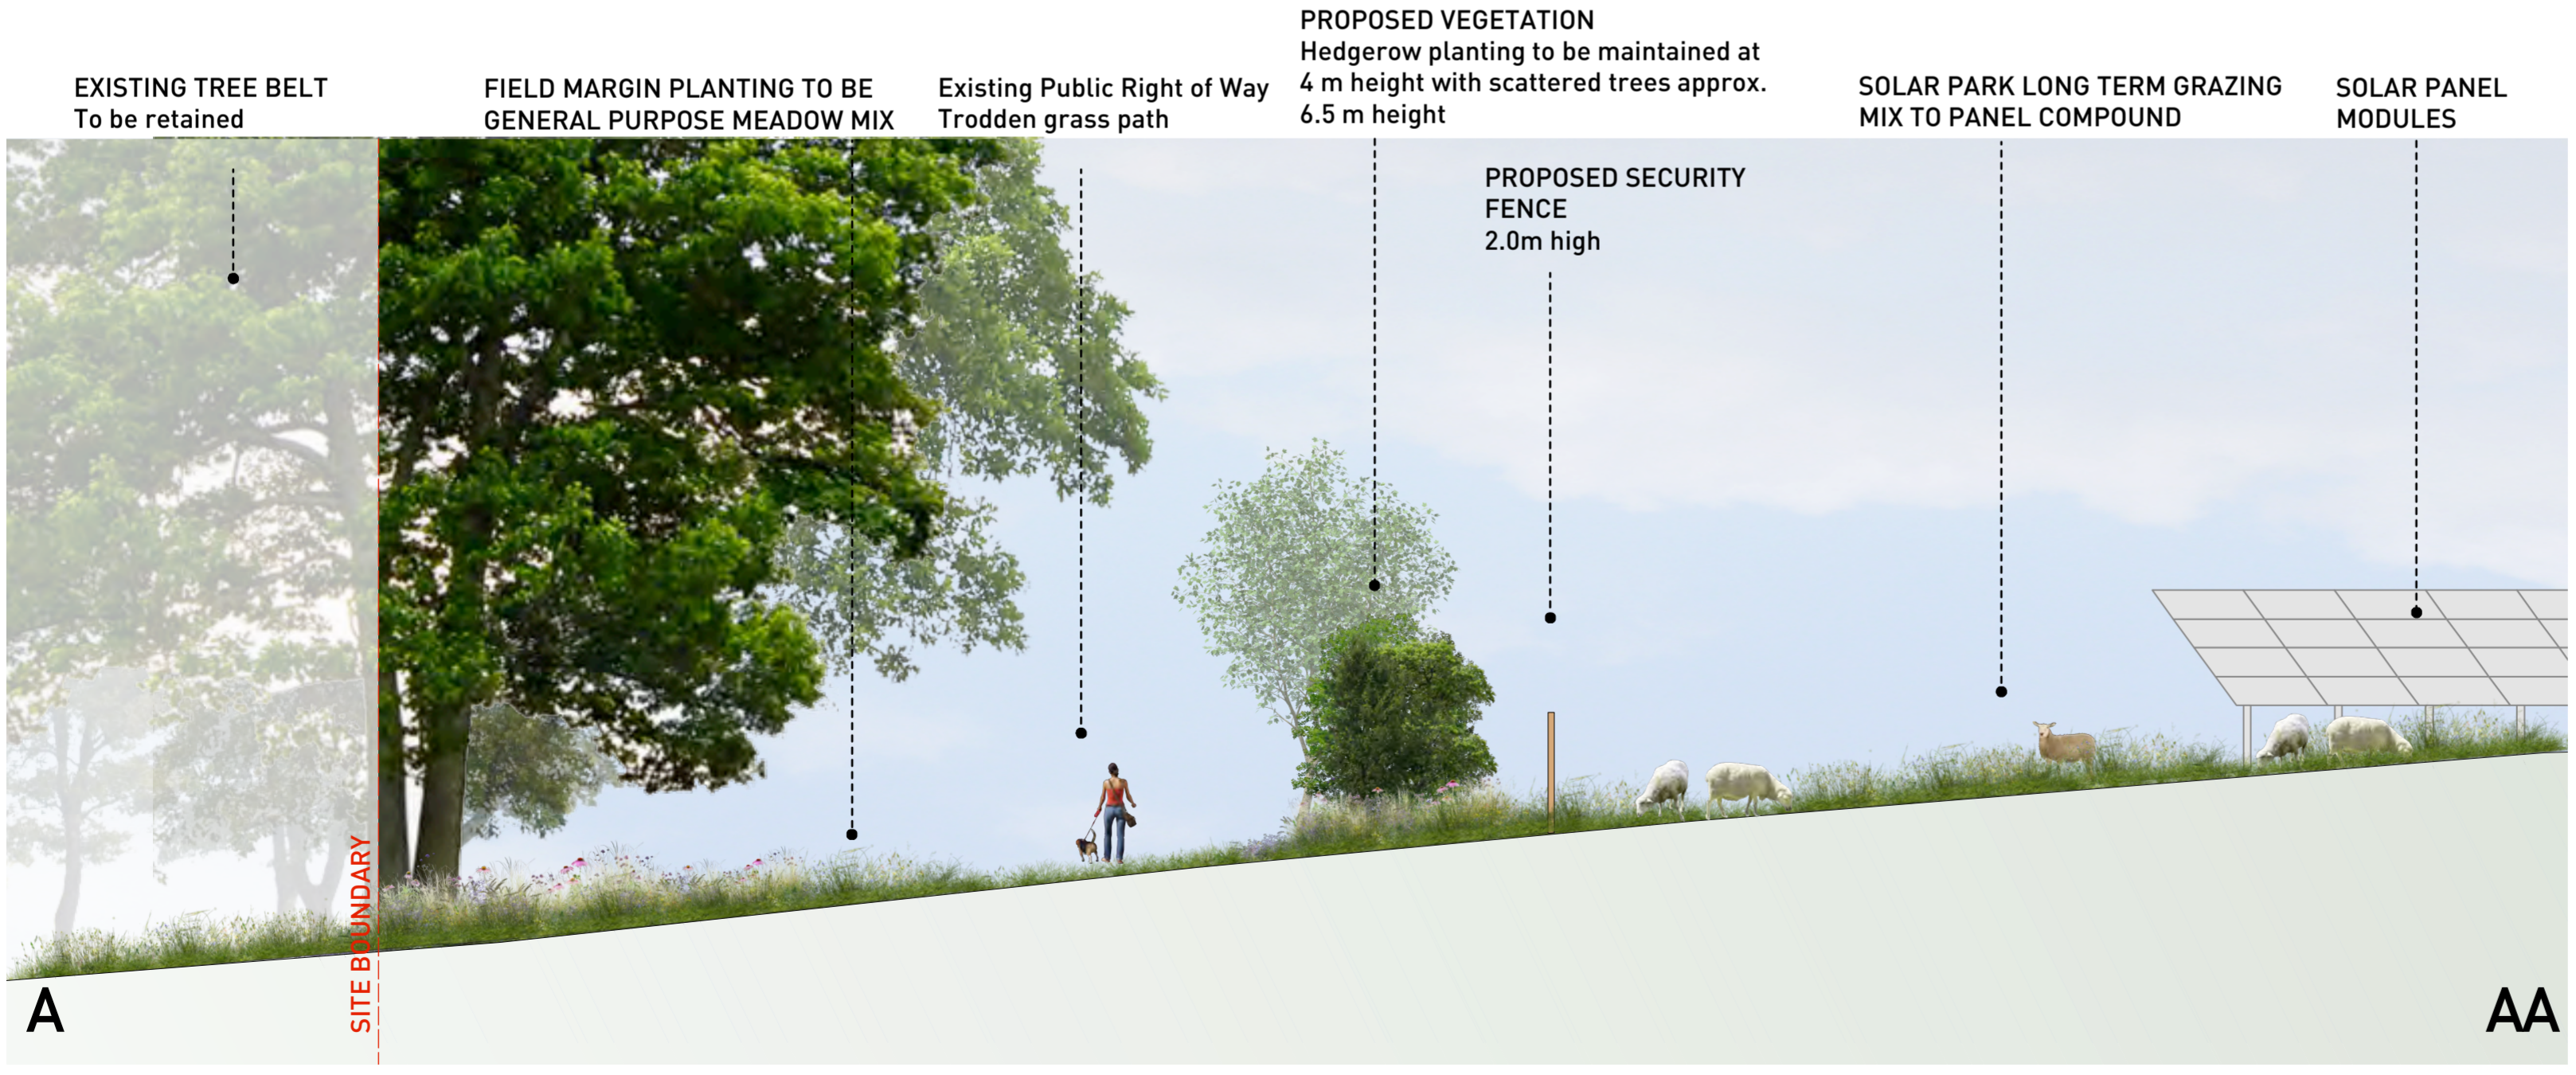

Revisions:
First Issue- 01/07/2021 JN

Indicative Landscape Site Section (Year 5 & 15)
Cotmoor Solar Farm

Client: JBM Solar Projects 20 Ltd
DRWG No: **P18-2917_26** Sheet No: _ REV: _
Drawn by: JN Approved by: CR
Date: 01/07/2021
Scale: 1:100 @ A2

