




END VIEW

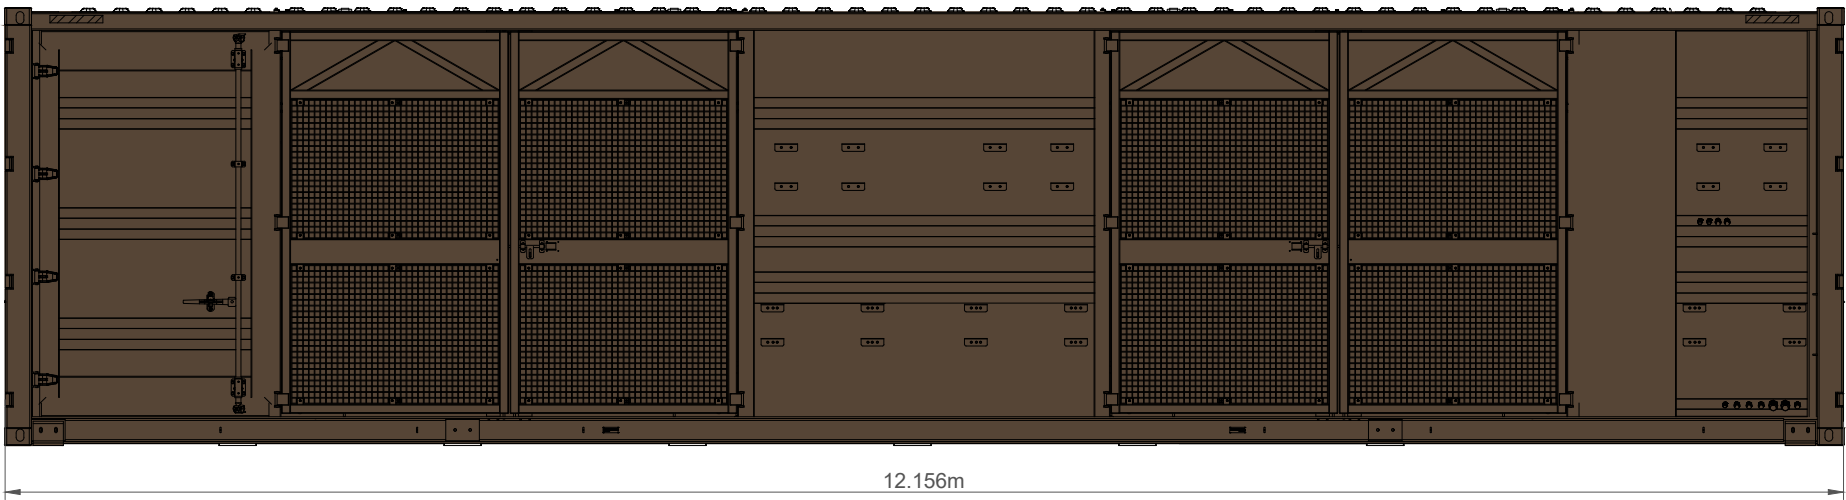

SIDE VIEW

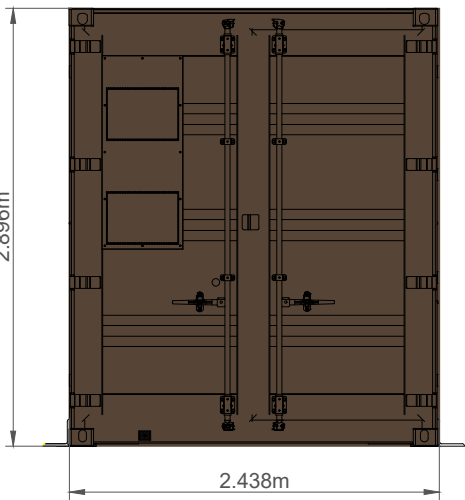

END VIEW

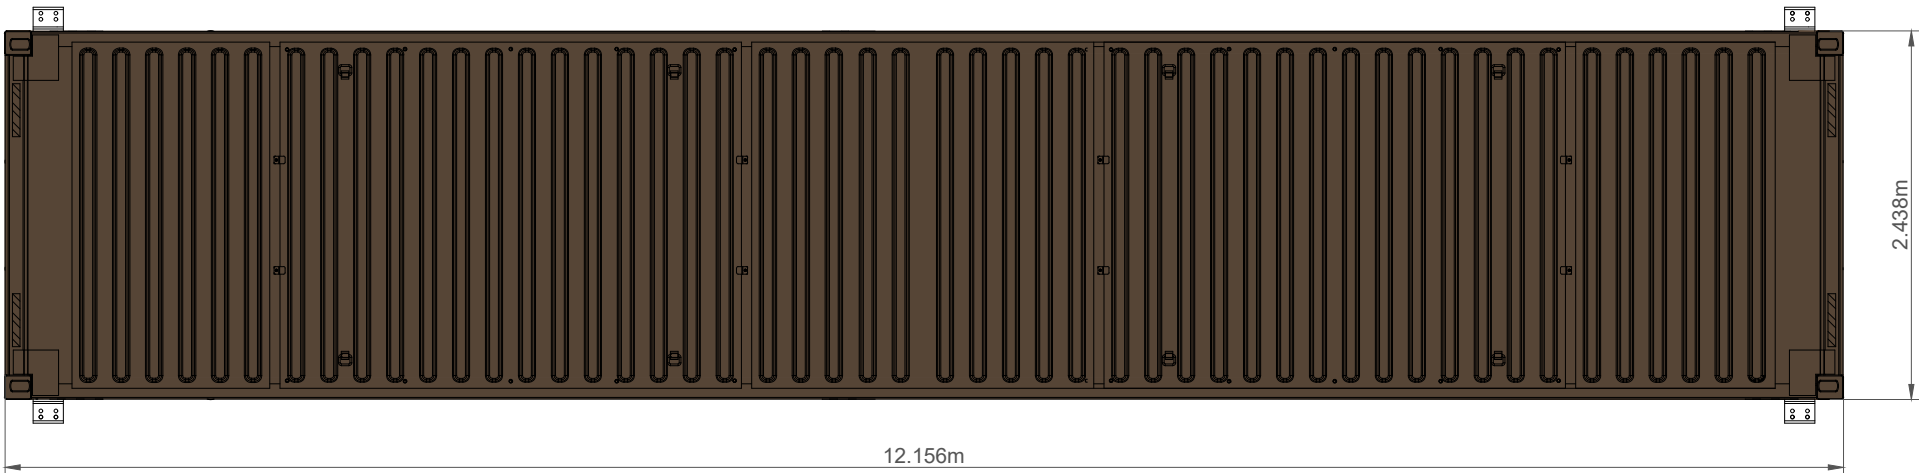

PLAN VIEW



THIS INFORMATION IS CONFIDENTIAL AND THE PROPERTY OF SIRIUS. IT IS RELEASED ON CONDITION THAT NONE OF THE INFORMATION SHALL BE DISCLOSED TO ANY THIRD PARTY OR REPRODUCED IN WHOLE OR PART WITHOUT THE PRIOR CONSENT IN WRITING OF SIRIUS

CLIENT

ASSURED ASSET  
SOLAR 2 LIMITED

  
4245 Park Approach, Thorpe Park, Leeds. LS15 8GB. 0113 264 9960

NOTES

1. EXTERNAL FINISH TO BE VAN DYKE  
BROWN - RAL 8014 - BS 08B29

KEY

REV	DESCRIPTION	DATE	BY

JOB TITLE  
KELHAM SOLAR FARM AND BESS

DRAWING TITLE  
SOLAR TRANSFORMER  
STATION DETAILS

DRAWN S.T	DATE 14/9/2023	APPROVED J.C	DATE 11/10/2023
SCALE 1:50	SHEET A3L	DRAWING NUMBER HC1002/05/08	REVISION 0