

THIS INFORMATION IS CONFIDENTIAL AND THE PROPERTY OF SIRIUS. IT IS RELEASED ON CONDITION THAT NONE OF THE INFORMATION SHALL BE DISCLOSED TO ANY THIRD PARTY OR REPRODUCED IN WHOLE OR PART WITHOUT THE PRIOR CONSENT IN WRITING OF SIRIUS.

KEY

- GROUND CONTOURS WITH EXISTING BUND REMOVED
- EXISTING HEDGES
- EXISTING TREES
- PROPOSED PV PANELS
- PROPOSED 2.4m HIGH PALADIN FENCE
- PROPOSED 2.4m HIGH PALISADE FENCE
- PROPOSED 2.0m HIGH DEER FENCE
- PROPOSED 4m HIGH ACOUSTIC FENCE
- PROPOSED 2m HIGH CLOSE BOARDED TIMBER FENCE
- PROPOSED ACCESS TRACKS
- PROPOSED SCREENING BUND
- PROPOSED PLANTING NATIVE HEDGEROW MIX
- PROPOSED PLANTING SEMINATIVE LOW SCRUB MIX
- PROPOSED TRANSFORMER
- PROPOSED SWITCHROOM
- PROPOSED SPARES CABIN
- PROPOSED BATTERY, TRANSFORMER AND INVERTER
- PROPOSED DNO CABIN
- PROPOSED DNO SWITCHROOM
- PROPOSED DNO MAST (subject to DNO confirmation)
- PROPOSED 132kV SUBSTATION

REV	DESCRIPTION	DATE	BY
-----	-------------	------	----

CLIENT

ASSURED ASSET
SOLAR 2 LIMITED



4245 Park Approach, Thorpe Park, Leeds, LS15 8DS. 0113 264 9960

JOB TITLE


KELHAM SOLAR FARM AND BESS

DRAWING TITLE


SECTIONS THROUGH
SUBSTATIONS AND BESS
COMPOUND

DRAWN	DATE	APPROVED	DATE
S.T	11/10/2023	J.C	11/10/2023

SCALE	SHEET	DRAWING NUMBER	REVISION
1:1000 1:250	A1L	HC1002/05/15	0

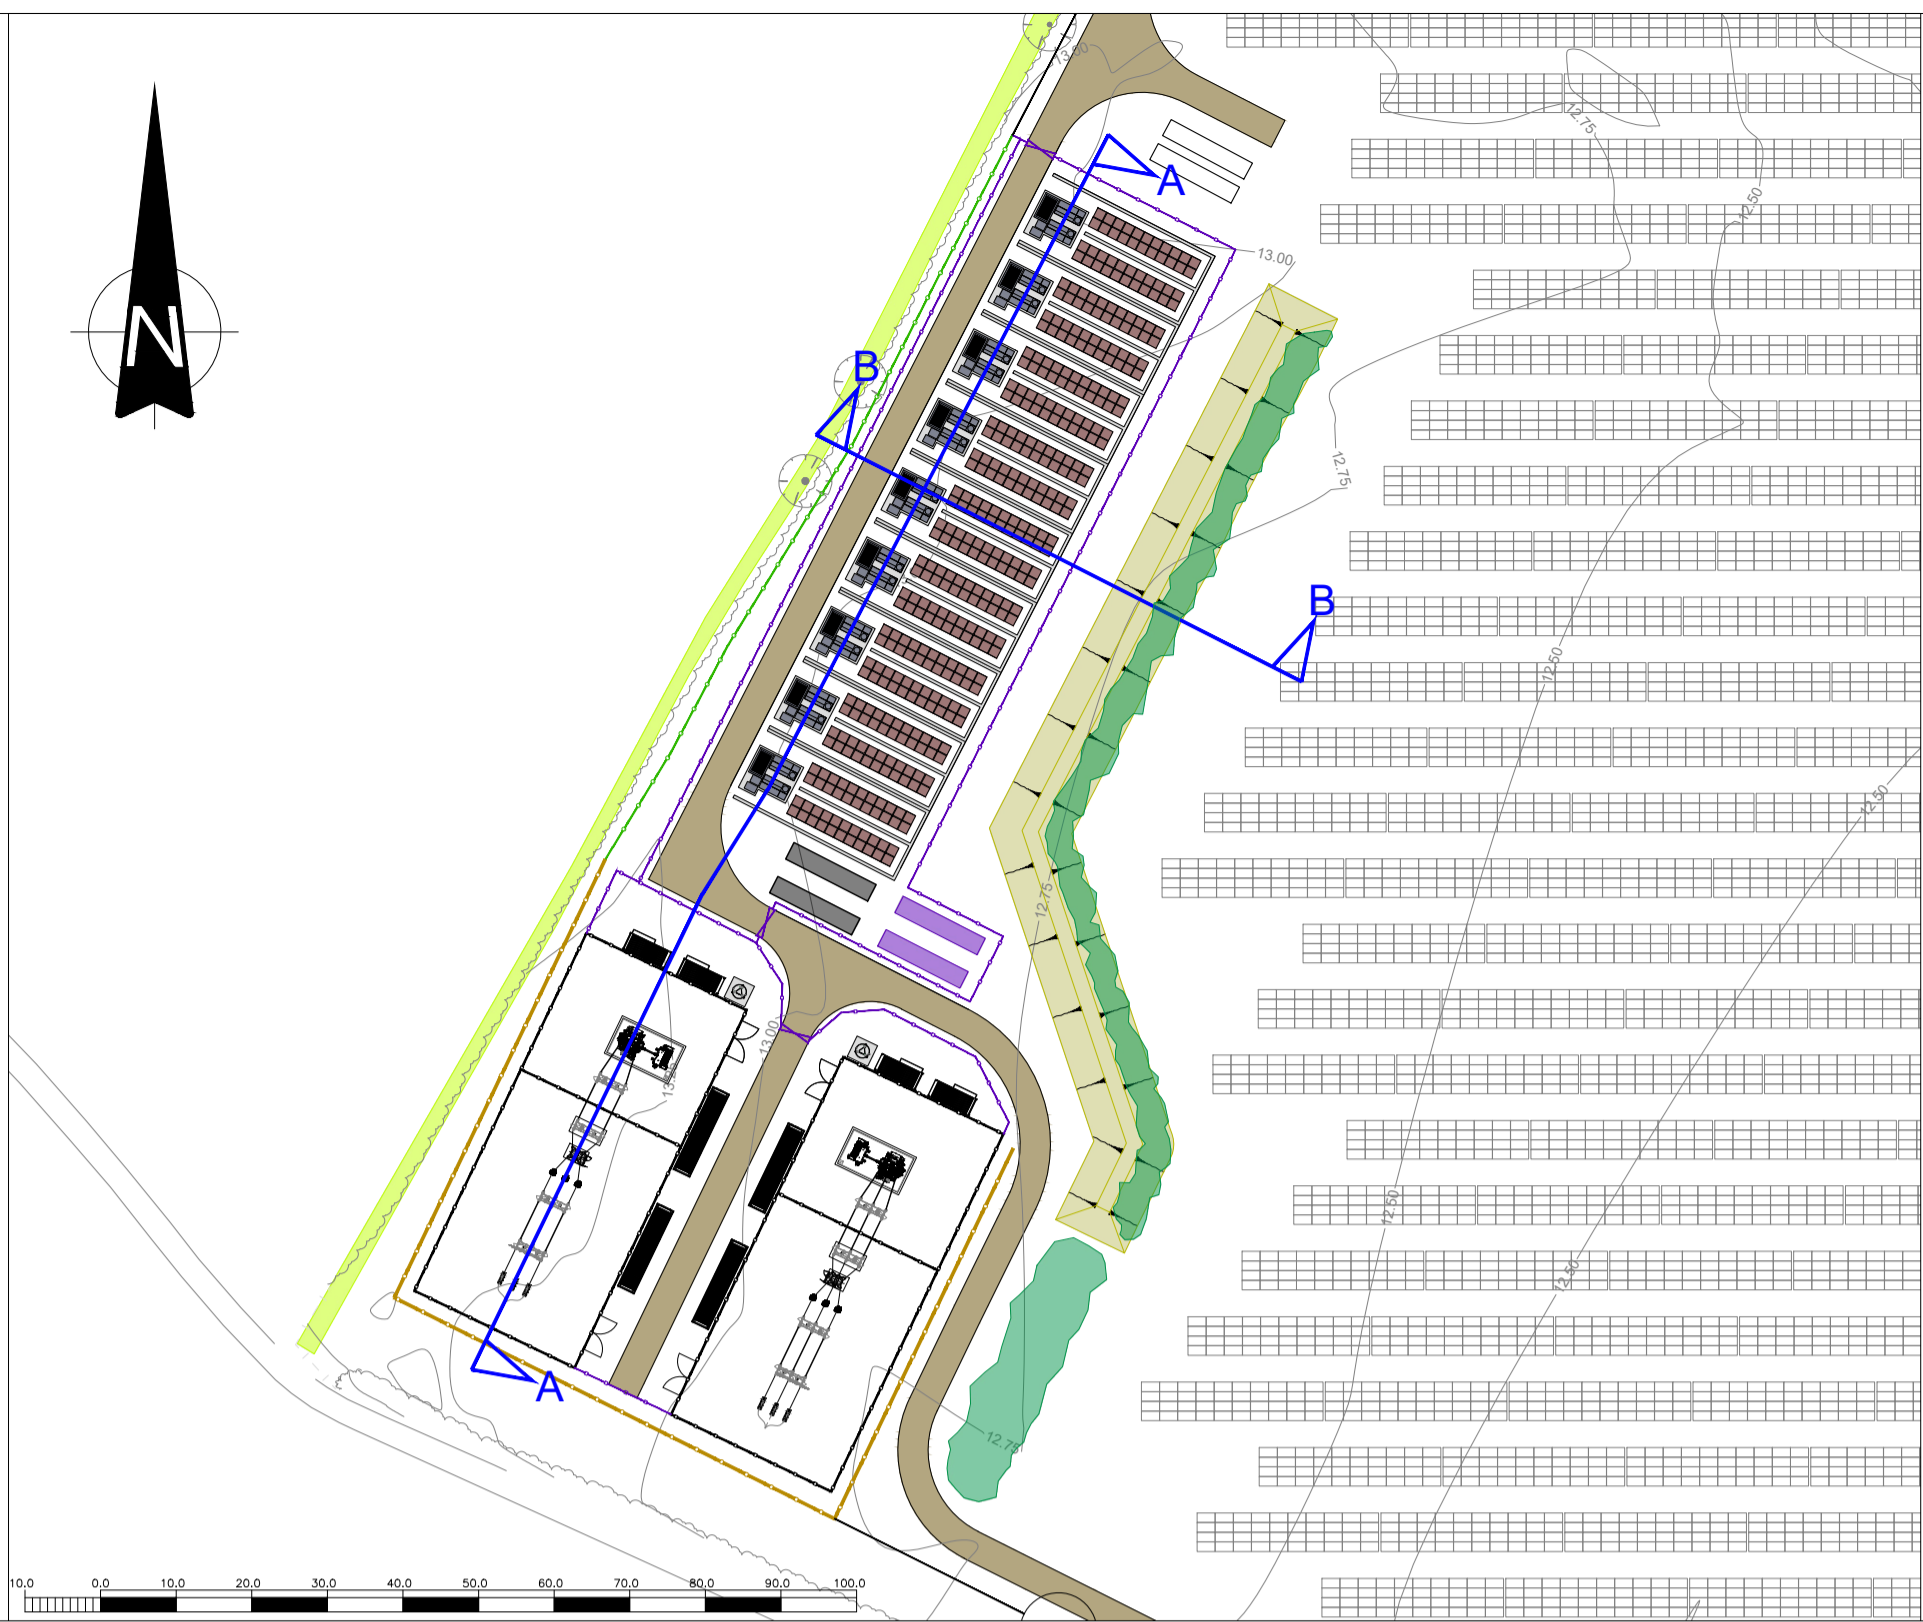

SECTION A-A

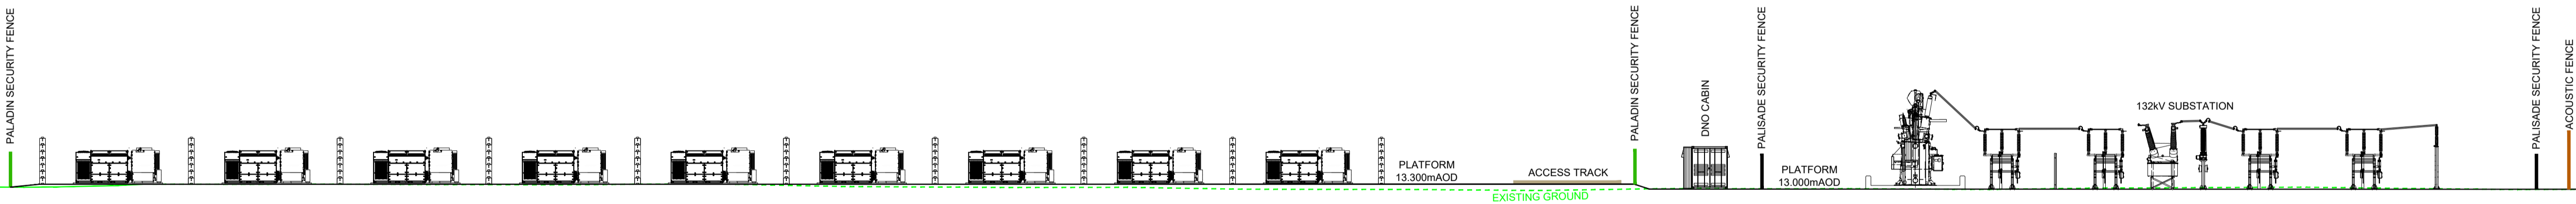

SECTION B-B

