


PLAN

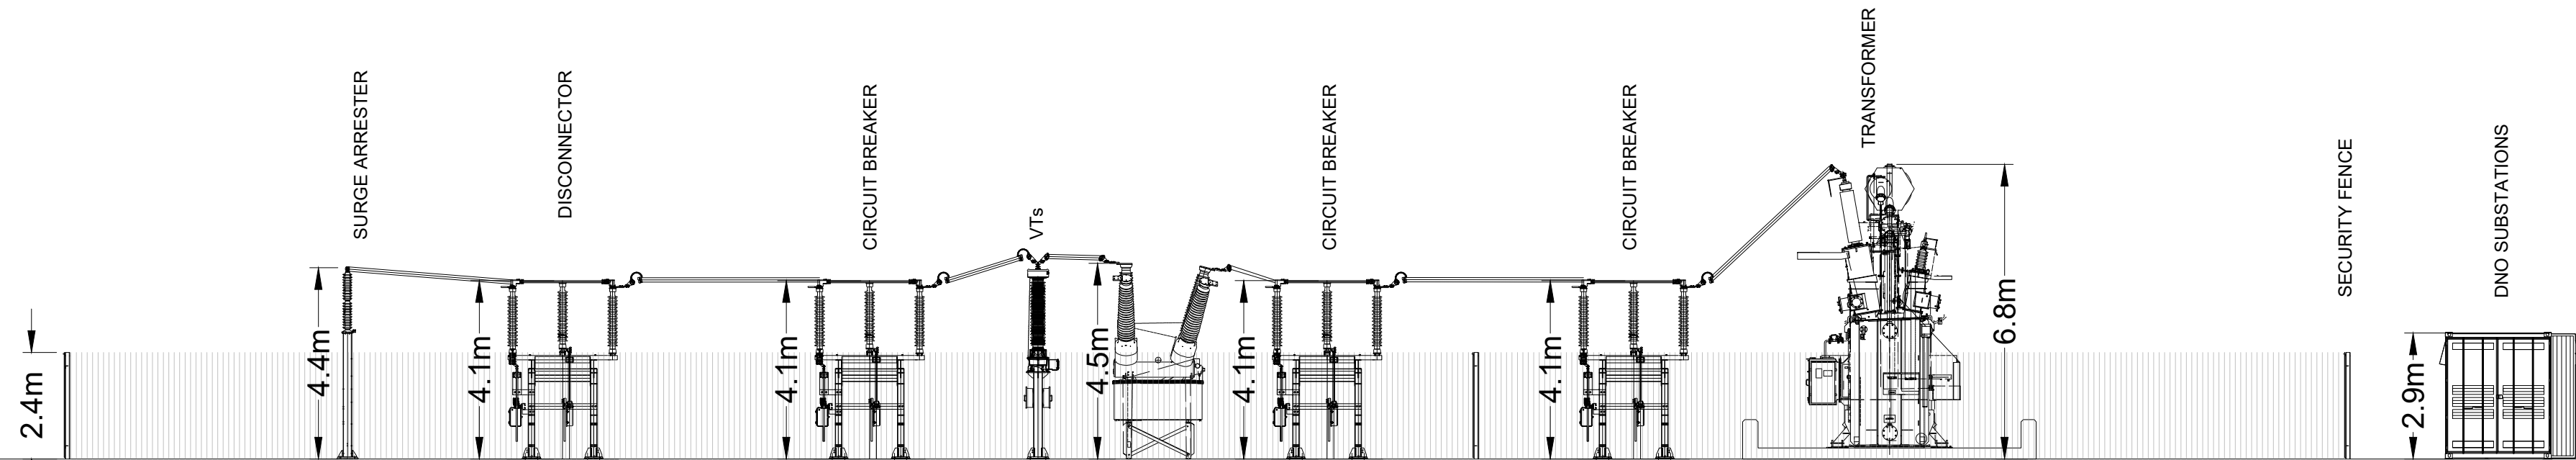

INDICATIVE SECTION

THIS INFORMATION IS CONFIDENTIAL AND THE PROPERTY OF SIRIUS. IT IS RELEASED ON CONDITION THAT NONE OF THE INFORMATION SHALL BE DISCLOSED TO ANY THIRD PARTY OR REPRODUCED IN WHOLE OR PART WITHOUT THE PRIOR CONSENT IN WRITING OF SIRIUS.

REV	DESCRIPTION	DATE	BY
-----	-------------	------	----

CLIENT

**ASSURED ASSET
SOLAR 2 LIMITED**



Russel House, Mill Road, Langley Moor, Durham. DH7 8HJ. 0191 378 9972

JOB TITLE

KELHAM SOLAR FARM AND BESS

DRAWING TITLE

**INDICATIVE 132kV
SUBSTATION DETAILS**

DRAWN	DATE	APPROVED	DATE
S.T	11/10/2023	J.C	11/10/2023

SCALE	SHEET	DRAWING NUMBER	REVISION
1:250	A2L	HC1002/05/26	0