

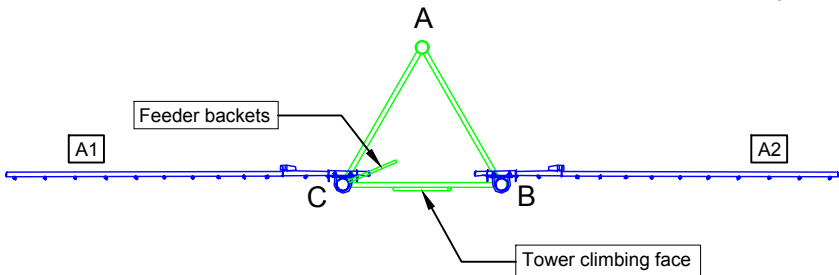


PROPOSED PLAN ON TOWER @ 19.0m AGL
SCALE 1:50

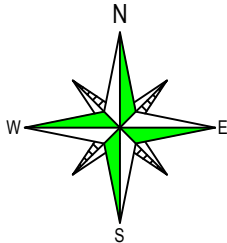


PROPOSED PLAN ON TOWER @ 17.5m AGL
SCALE 1:50

PROPOSED ANTENNA / DISH DETAILS							
Item	Type	Reference	Height (m)			Bearing	Feeder Type
			Base	Mid	Top		
D1	Dish	600Ø	×	19.0	×	TBC°	LDF-450
D2	Dish	600Ø	×	19.0	×	TBC°	LDF-450
A1	Yagi	S.12Y	×	17.5	×	TBC°	LDF-450
A2	Yagi	S.12Y	×	17.5	×	TBC°	LDF-450

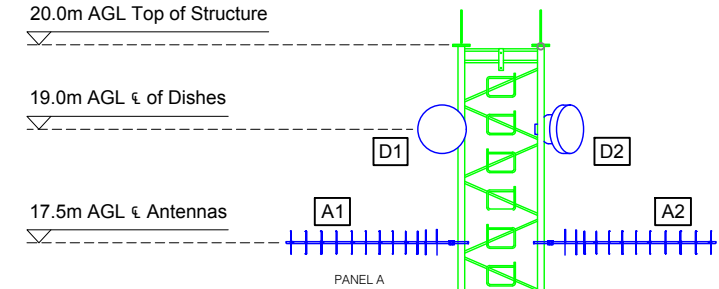

PROPOSED ELEVATION 'A'
SCALE 1:100

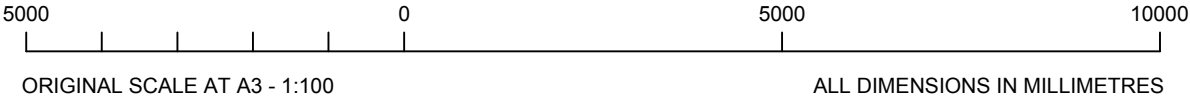

Rev	Description	Date	By
B	Minor Modifications	01.05.19	PT
A	First Issue for Approval	10.04.19	PT

WESTERN POWER DISTRIBUTION

Western Power Distribution (SW) PLC
Avon Bank
Feeder Road
Bristol BS2 0TB
Tel: 01792 784 487

Site No: 12345	
Site Name: GENERAL TOWER DRAWING	
Proposed Works: EMBEDDED POWER TOWER INSTALL	
Site Address: XXXXX XXXXXXXXX XXXXX XXX XXX	
Drawing Title: PROPOSED ELEVATION (20m Tower)	
Scale: As Shown	Drawn: PT Date: 08.04.19
Checked: RJW Date: 08.04.19	
Drawing No. WPD-EPEX-GA-03	Rev. B

