



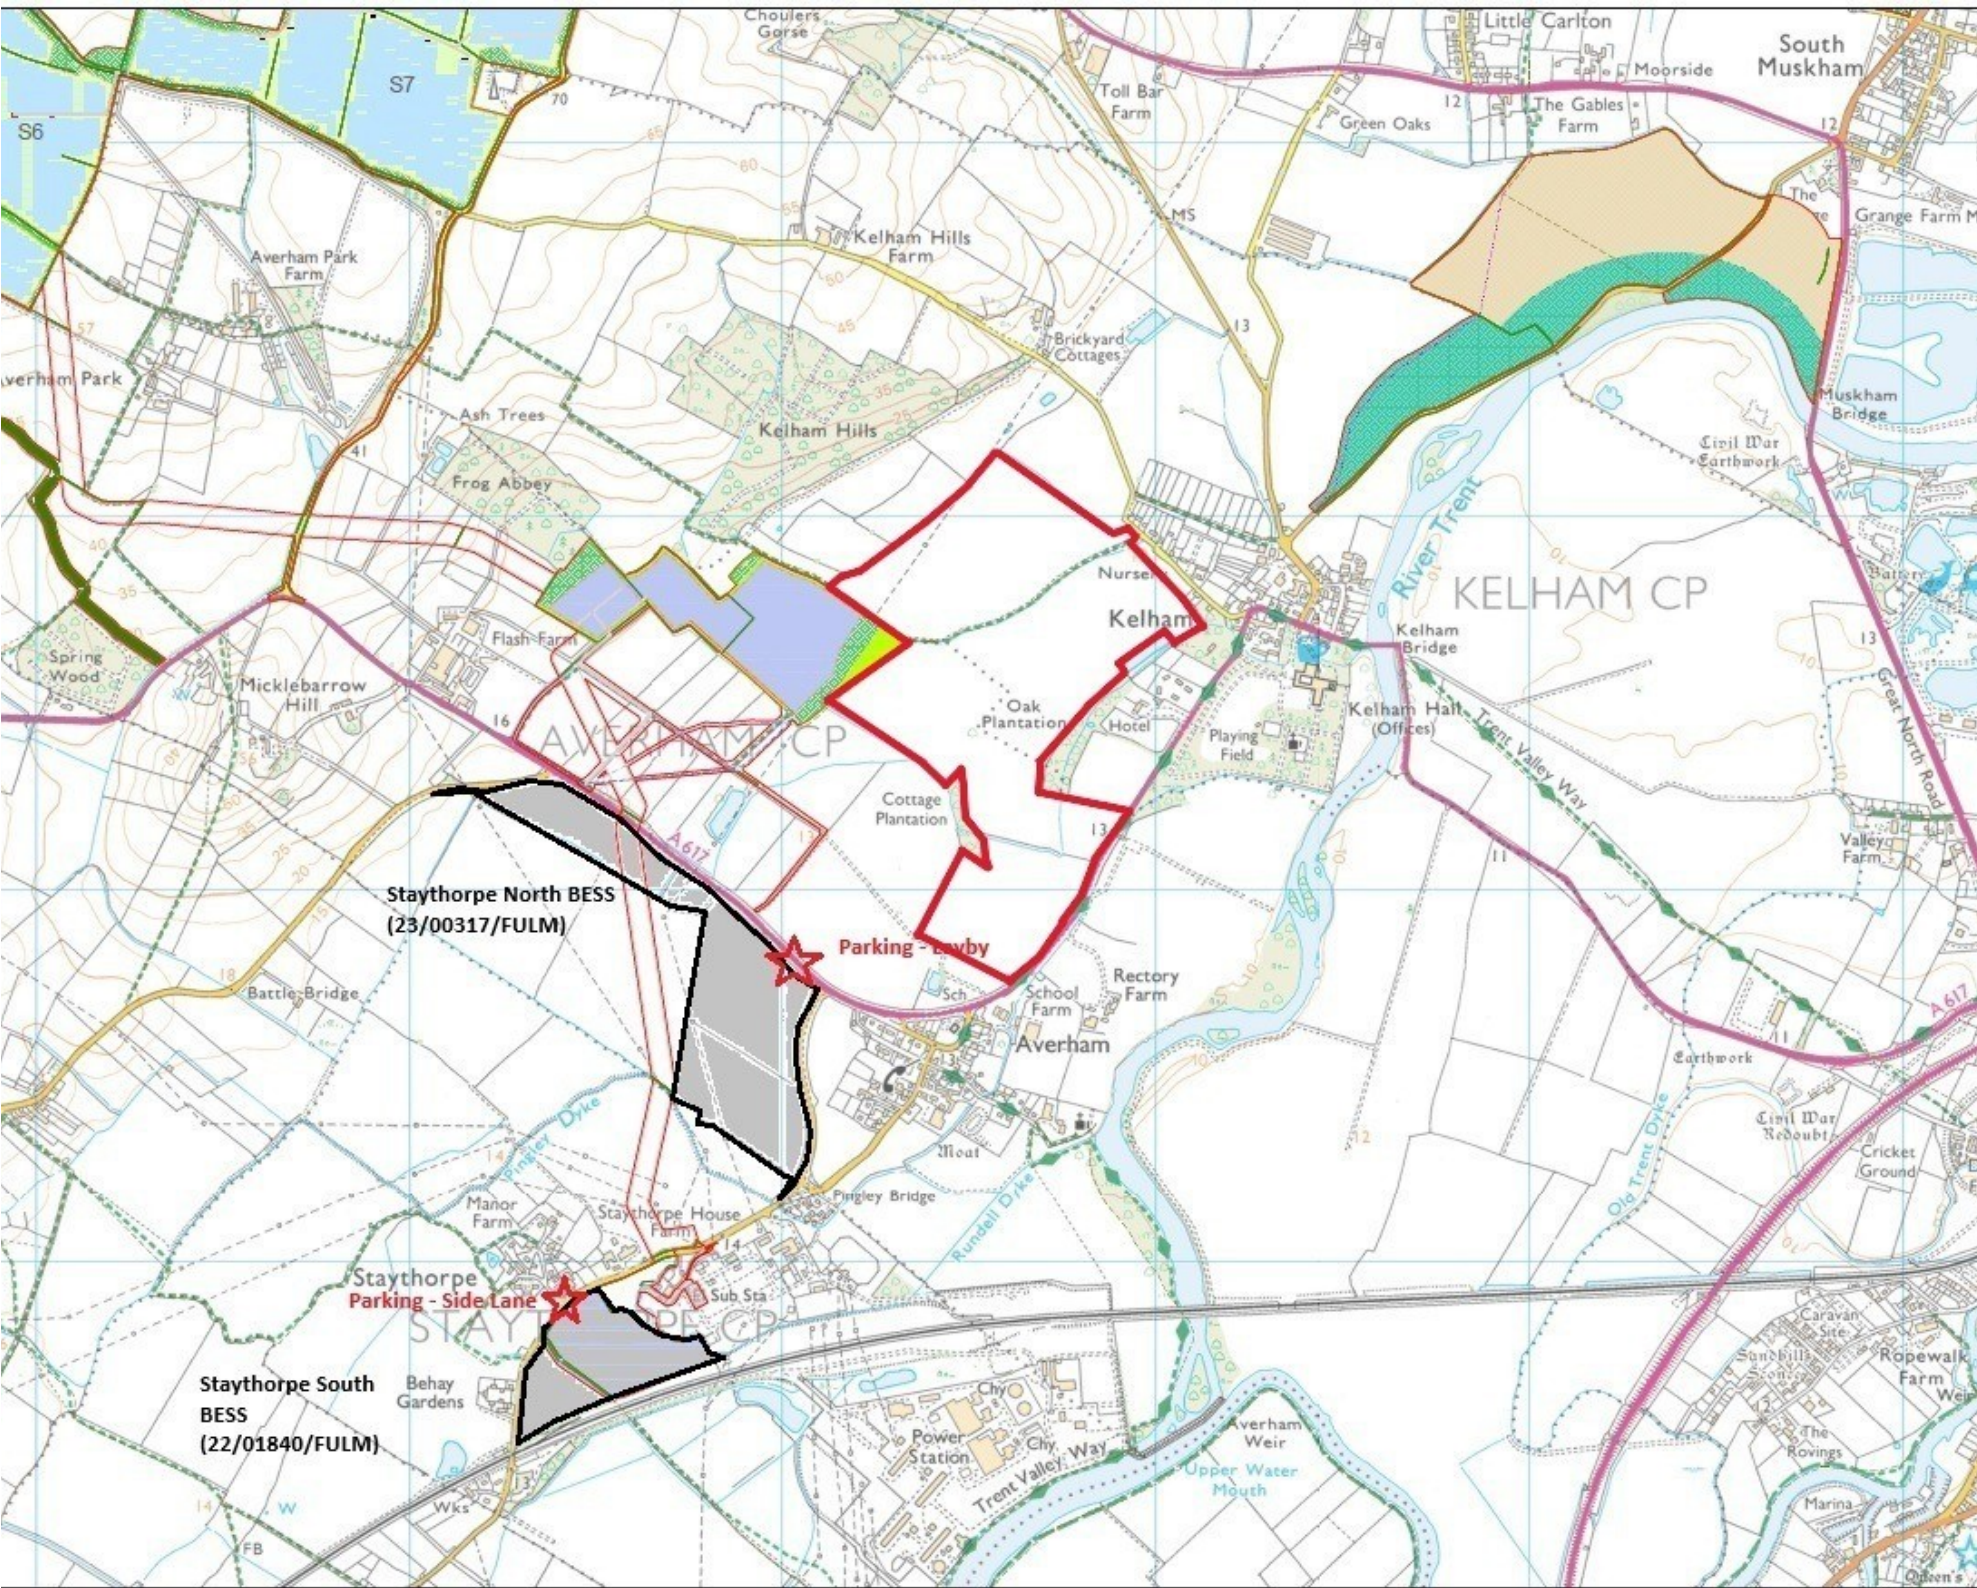


Key

- Site boundary
- Existing Public Rights of Way - Footpath
- Existing Public Rights of Way - Driveway
- Proposed solar panels, inverters and gravel access tracks
- Proposed security fence
- Proposed BESS and substation areas (DE and substation details not shown)
- Proposed terraced access track within BESS/substation area
- Green infrastructure**
- Existing woodland and trees
- Existing hedgerows
- Proposed hedgerows
- Proposed hedge and tree belt
- Proposed line of trees
- Proposed woodland
- Proposed tree belt
- Areas to be reinstated
- Proposed grassland (PV areas) - species diverse
- Proposed diverse grassland
- Proposed diverse grassland - Mapledale
- Agricultural: Arable
- Proposed wood pasture
- Proposed ecotone
- Proposed riparian corridor
- Proposed community orchard
- Access Proposals**
- Proposed Permissive Footpath
- Proposed Permissive Driveway
- Footpath to be diverted
- Proposed footpath diversion route

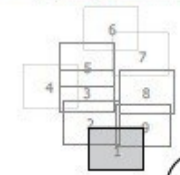

Scale 1:7,500 @ A1

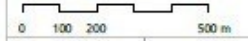

Drawn: Ref: TC25301
 Checked: Date: 26/06/20

Landscape Masterplan
FIGURE 5.2 (1)
 Sheet 1 of 9