
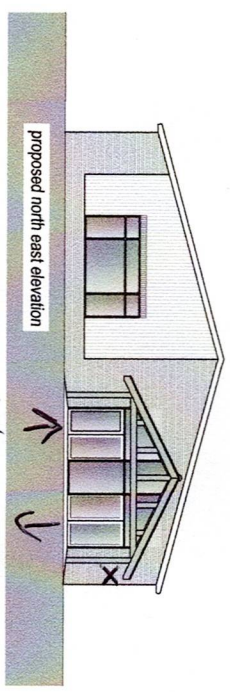
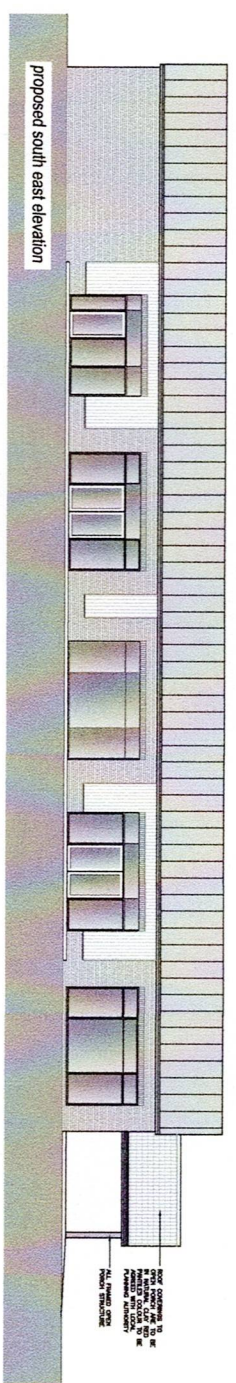
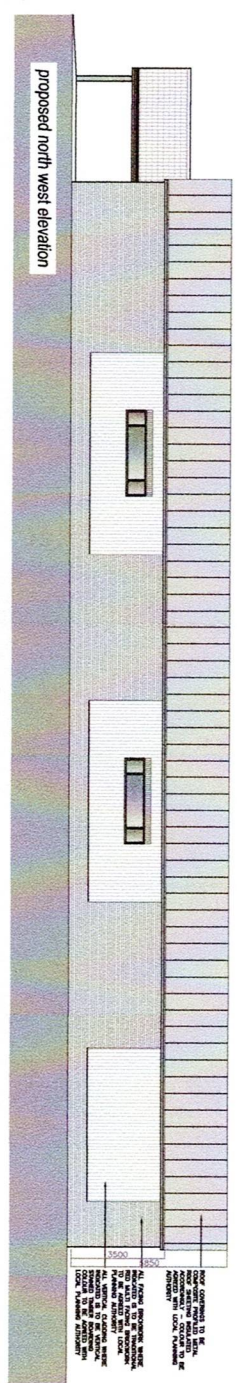


Contractor must verify all dimensions on site before commencing any work or making any shop drawings: no dimensions can be taken from the drawings. All materials specified on the drawings are to be used strictly in accordance with the manufacturer's recommendations and current codes of practice.


COPYRIGHT ©

PLANNING

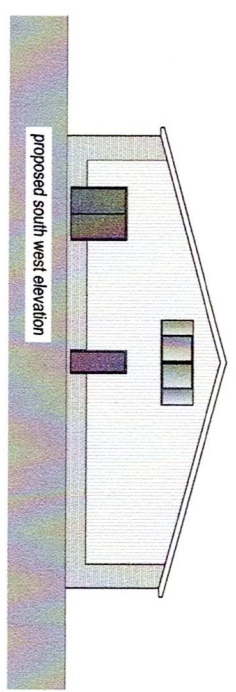


IN OUT

x = cameras

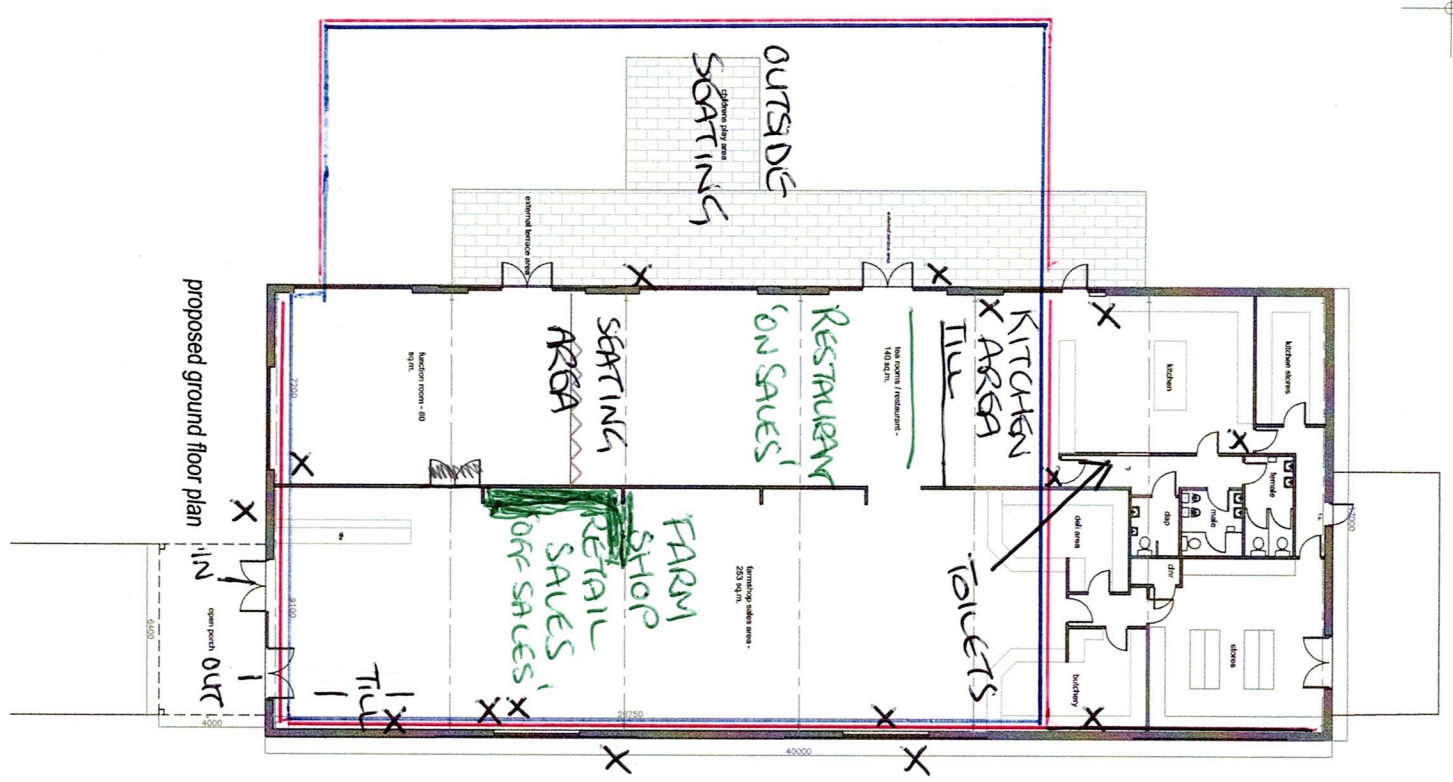

proposed ground floor plan

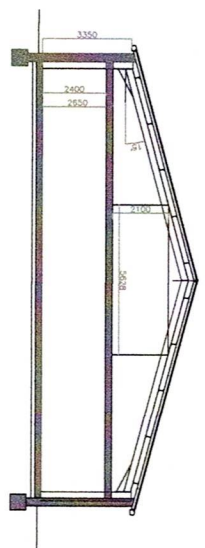

section

REV DATE REV DATE
VENTURE architectural
100, 101, 102,2183