


Scale is indicative and derived from available information. Please check all critical measurements. Please report any test measurements to Site Manager




## Thorseby 2025

**LEGEND**


- PG1 Public entrance
- EG Emergency Gate - indicative  
Subject to site conditions
- VG Vehicle Gate
- Generator position
- EC Box office / Event Control
- Medical (3m x 3m)
- Ambulance
- LP Lost persons (3m x 3m)
- Bar - service only (container)
- Bar - service only (circular)
- 'PolyJohn' toilet unit
- EAU Easy Access Toilet unit
- '4U' unit
- W Water access point
- TL Tower Light
- Heras fence - temporary
- Pedestrian barrier
- Site traffic flow

Producer	Event Nation		
Event	Balloons & Beats Thorseby		
Venue	Thorseby Park		
Location	Newark, Notts, NG22 9EP		
Load In	11 June 2025		
Event	13 - 15 June 2025		
Load Out	16 June 2025		
Drawing:	Site Context w/ aerial underlay		
Origin Drawing	Trace & scale	Drafted by:	kal.butt@me.com
Origin Date	210425	Scale	1:3250 ● A3 Based on GE aerial scale PLEASE CHECK ALL CRITICAL MEASUREMENTS
Drawing No.	DR_Thoresby_ v2_010525		



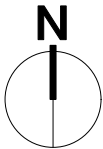

Scale is indicative and derived from available information. Please check all critcal measurments. Please report any test measurements to Site Manager



## Thorseby 2025

**LEGEND**

- PG1 Public entrance
- EG Emergency Gate - indicative  
Subject to site conditions
- VG Vehicle Gate
- Generator position
- EC Box office / Event Control
- Medical (3m x 3m)
- Ambulance
- LP Lost persons (3m x 3m)
- Bar - service only (container)
- Bar - service only (circular)
- 'PolyJohn' toilet unit
- EAU Easy Access Toilet unit
- '4U' unit
- Water access point
- Tower Light
- Heras fence - temporary
- Pedestrian barrier
- Site traffic flow



Producer	Event Nation
Event	Balloons & Beats Thorseby
Venue	Thorseby Park
Location	Newark, Notts, NG22 9EP
Load In	11 June 2025
Event	13 - 15 June 2025
Load Out	16 June 2025
Drawing:	Site Context
Origin Drawing Trace & scale	Drafted by: kal.butt@me.com
Origin Date 210425	Scale 1:3250 @ A3 Based on GE aerial scale PLEASE CHECK ALL CRITICAL MEASUREMENTS
Drawing No. <b>DR_Thoresby_</b> <b>v2_010525</b>	





	Public entrance
	Emergency Gate - indicative Subject to site conditions
	Vehicle Gate
	Generator position
	Box office / Event Control
	Medical (3m x 3m)
	Ambulance
	Lost persons (3m x 3m)
	Bar - service only (containable)
	Bar - service only (circular)
	'PolyJohn' toilet unit
	Easy Access Toilet unit
	'4U' unit
	Water access point
	Tower Light
	Heras fence - temporary
	Pedestrian barrier
	Site traffic flow

Producer	Event Nation		
Event	Balloons & Beats Thorseby		
Venue	Thorseby Park		
Location	Newark, Notts, NG22 9EP		
Load In	11 June 2025		
Event	13 - 15 June 2025		
Load Out	16 June 2025		
Drawing:	Arena w/ aerial underlay		
Original Drawing	Trace & scale		Drafted by: kal.butt@me.com
Original Date	210425		Scale  <b>1:2000 @ A3</b> Based on GE aerial scale PLEASE CHECK ALL CRITICAL MEASUREMENTS
Drawing No.  <b>DR_Thoresby_ v2_010525</b>			

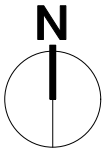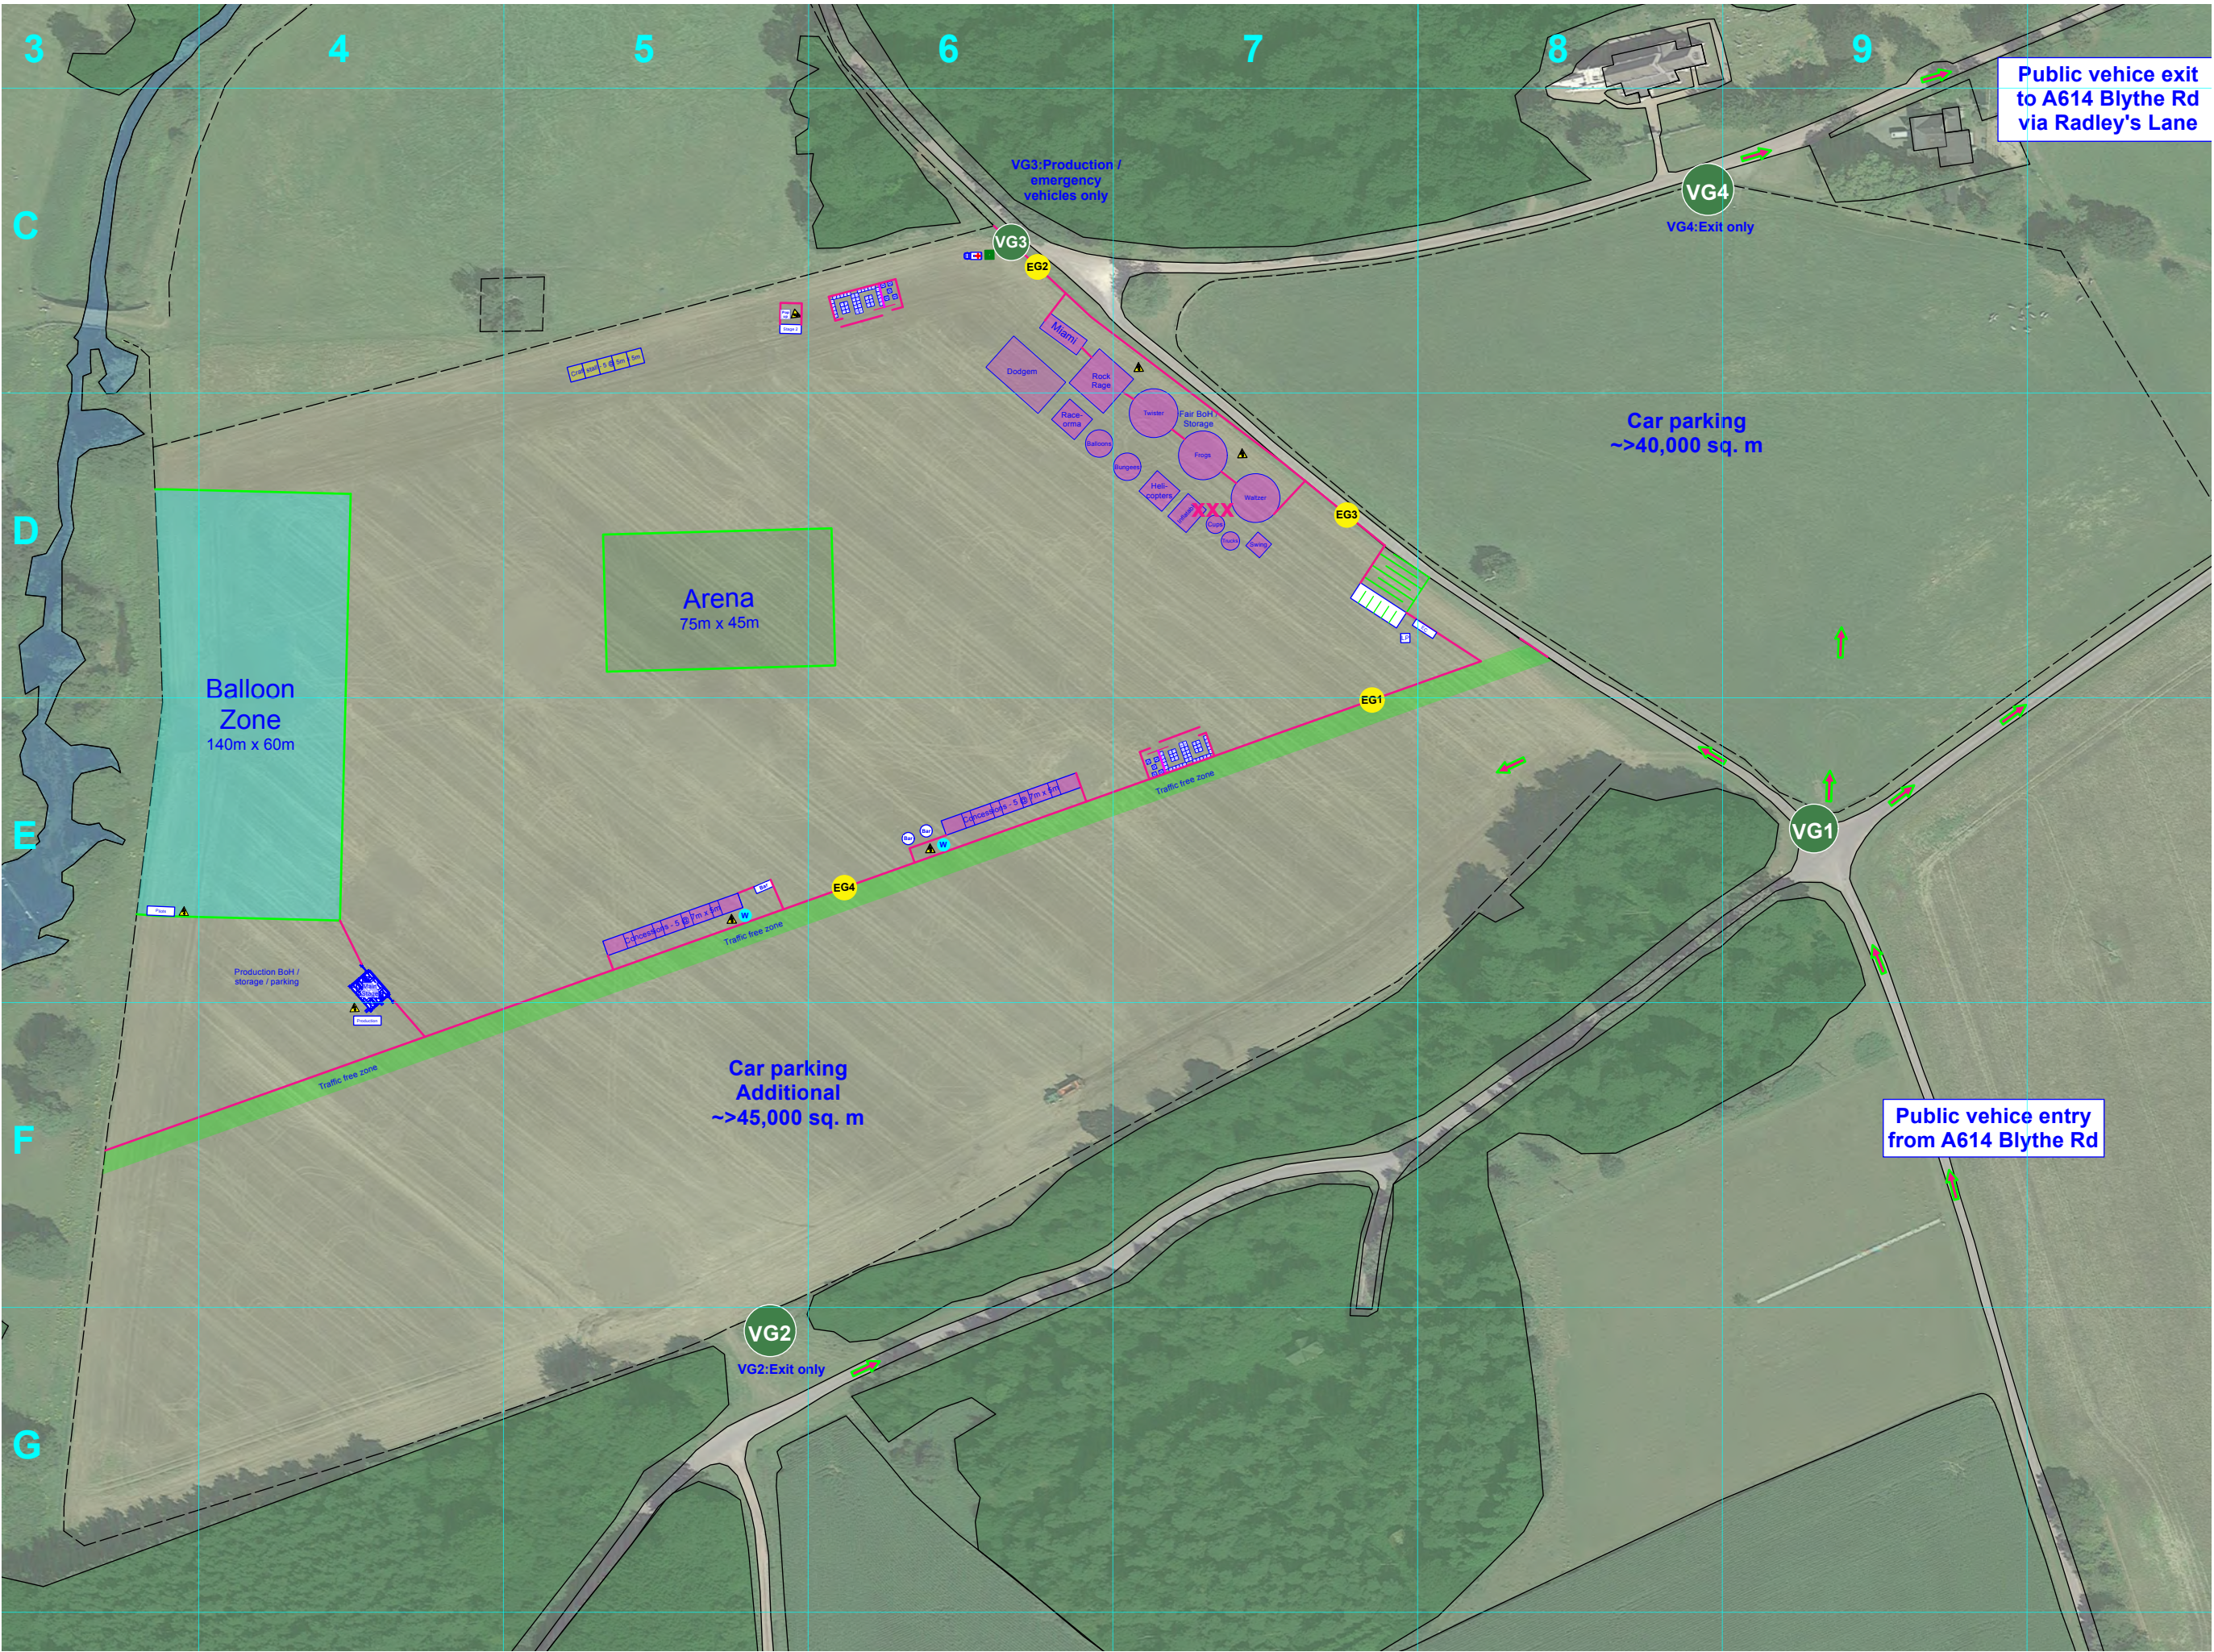

















Scale is indicative and derived from available information. Please check all critical measurements. Please report any test measurements to Site Manager





## LEGEND

- |   |   |
|---|---|
|    | Public entrance   |
|    | Emergency Gate - indicative<br>Subject to site conditions |
|    | Vehicle Gate  |
|    | Generator position  |
|    | Box office / Event Control                                |
|    | Medical (3m x 3m)   |
|    | Ambulance   |
|    | Lost persons (3m x 3m)                                    |
|    | Bar - service only (container)                            |
|   | Bar - service only (circular)                             |
|  | 'PolyJohn' toilet unit                                    |
|  | Easy Access Toilet unit                                   |
|  | '4U' unit   |
|  | Water access point  |
|  | Tower Light   |

-  Heras fence - temporary  
 Pedestrian barrier  
 Site traffic flow

Producer	Event Nation
----------	--------------

Event	Balloons & Beats Thorseby
-------	------------------------------

Venue	Thorseby Park
-------	---------------

Location  
Newark, Notts, NG22 9EP

Load In	11 June 2025
---------	--------------

Event	13 - 15 June 2025
-------	-------------------

Load Out	16 June 2025
----------	--------------

Drawing: **Arena**

Origin Drawing Trace & scale	Drafted by: kal.butt@me.com
---------------------------------	--------------------------------


Origin Date	Scale
210425	1:2000 @ A3 Based on GE aerial scale PLEASE CHECK ALL CRITICAL MEASUREMENTS


Drawing No.

DR\_Thoresby\_  
v2 010525



Scale is indicative and derived from available information. Please check all critical measurements. Please report any test measurements to Site Manager

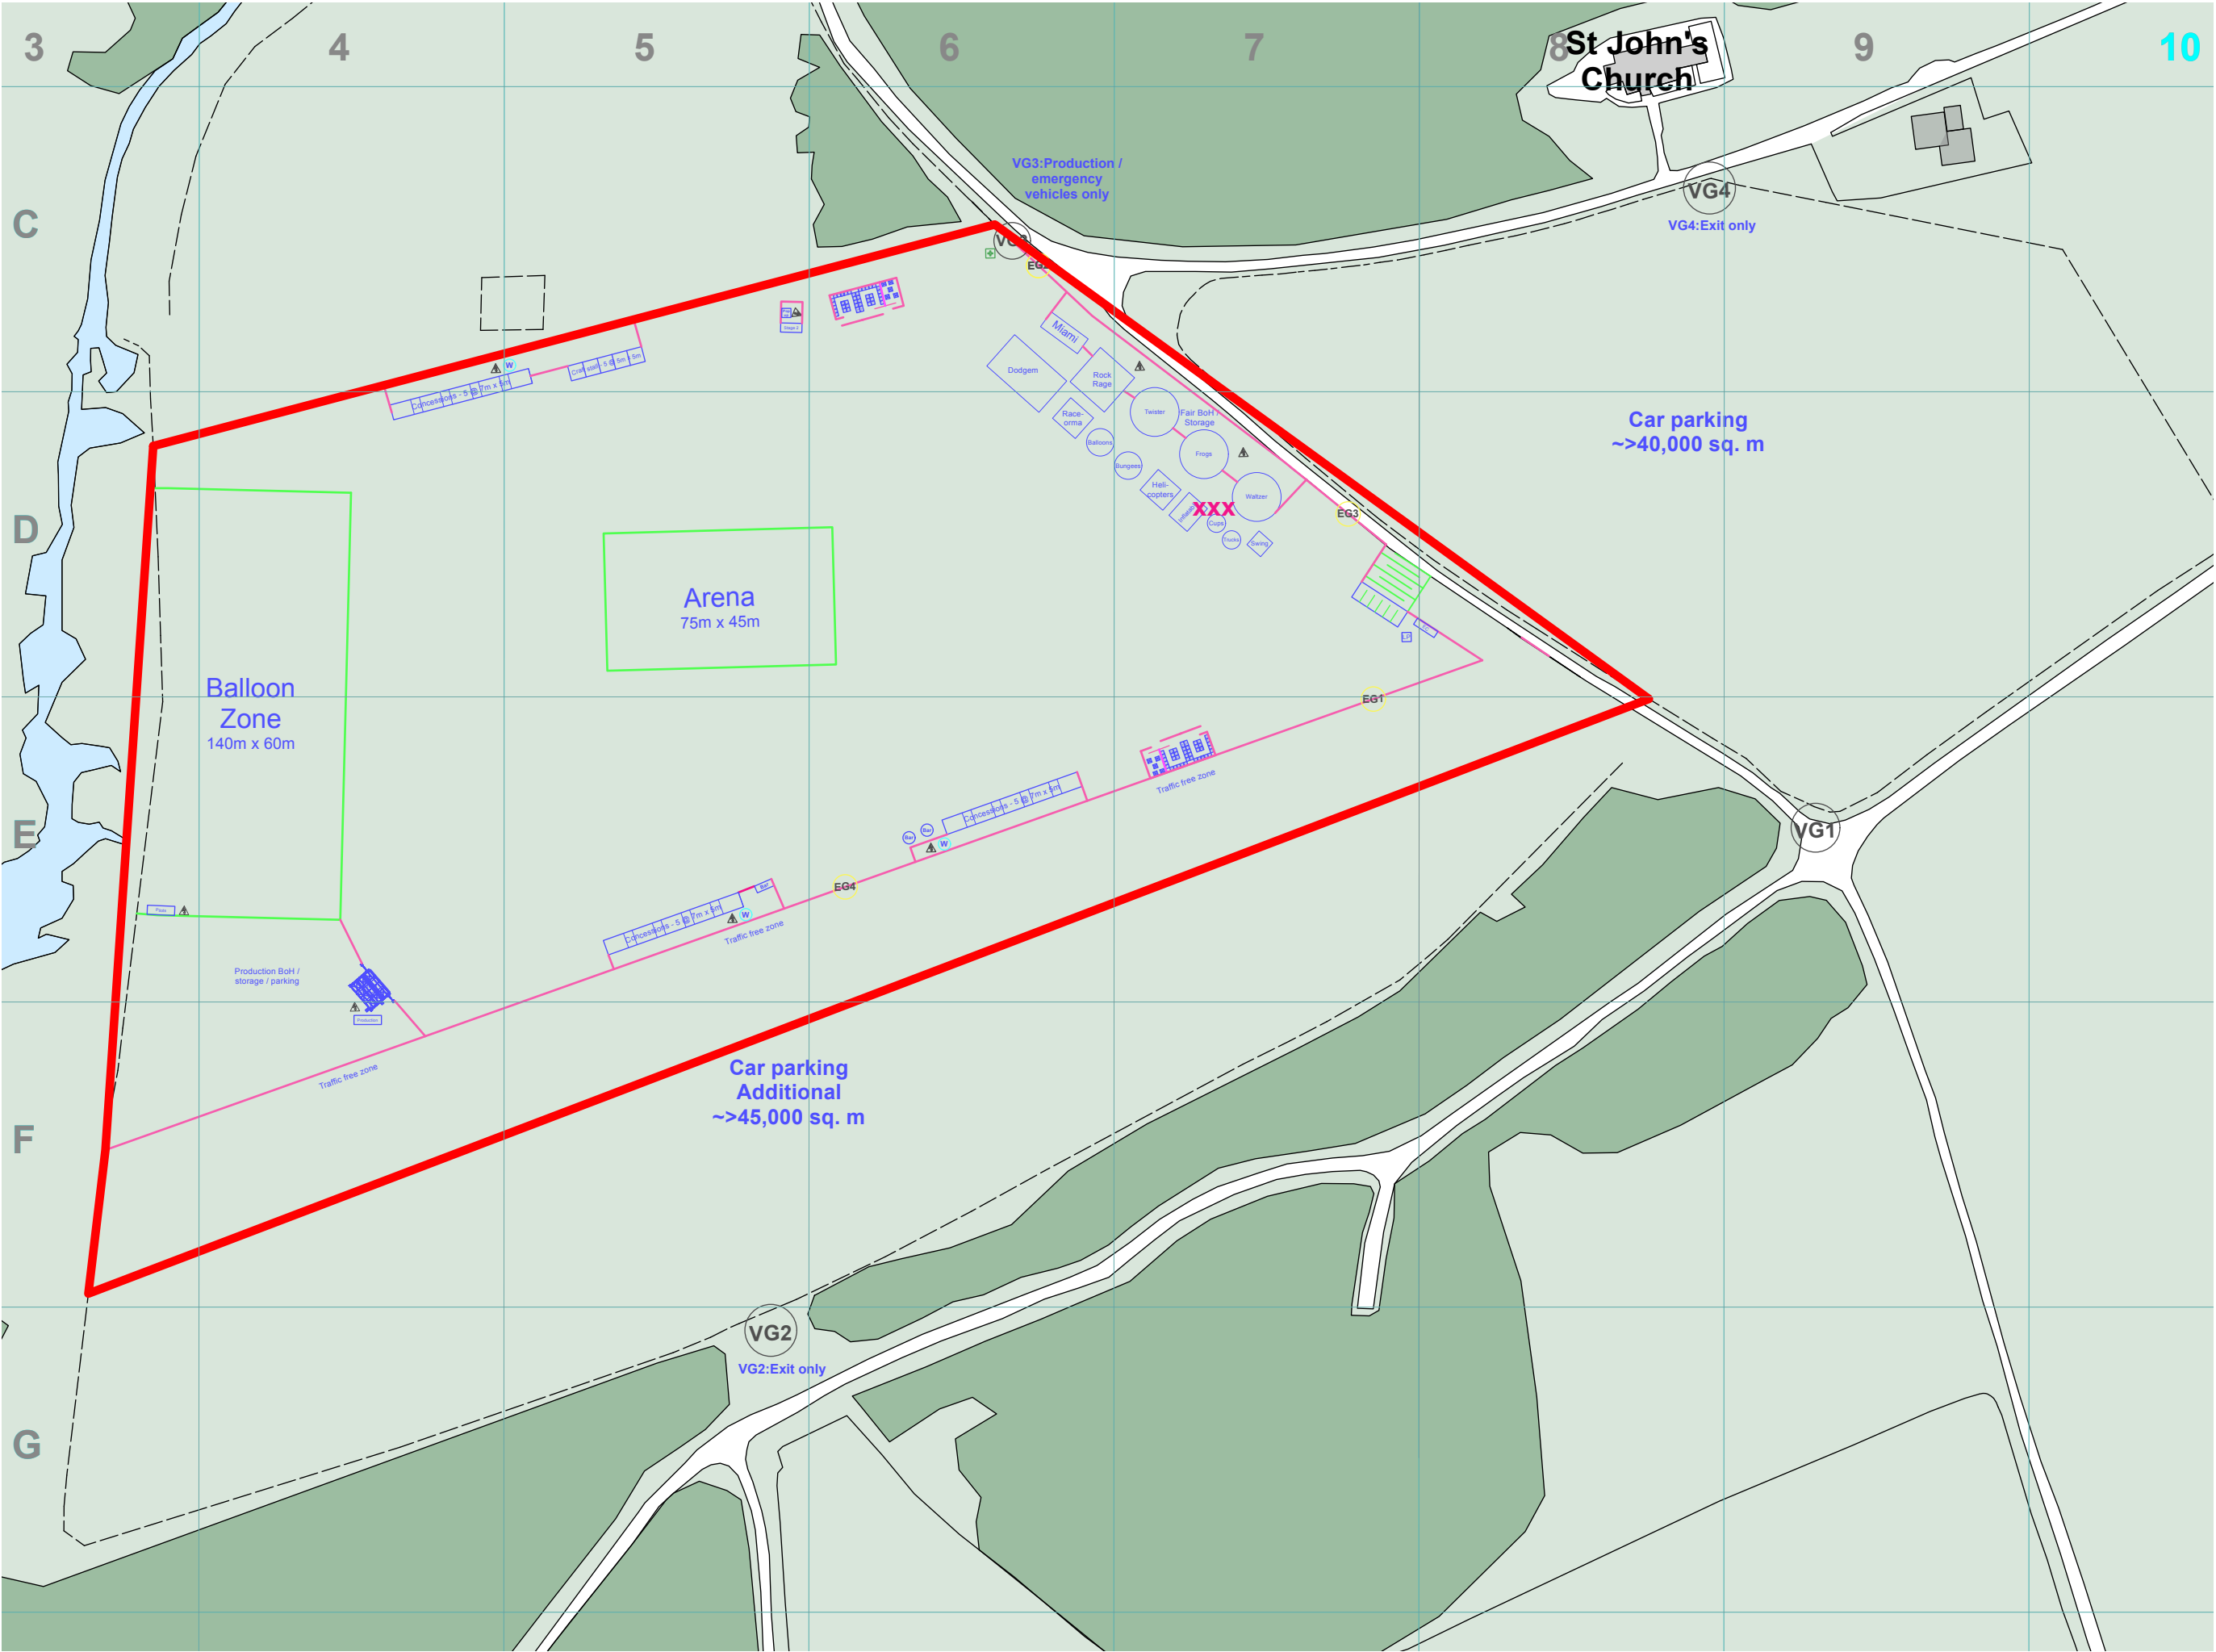




## Thorseby 2025

**LEGEND**

- PG1 Public entrance
- EG Emergency Gate - indicative  
Subject to site conditions
- VG Vehicle Gate
- Generator position
- EC Box office / Event Control
- Medical (3m x 3m)
- Ambulance
- LP Lost persons (3m x 3m)
- Bar - service only (container)
- Bar - service only (circular)
- 'PolyJohn' toilet unit
- EAU Easy Access Toilet unit
- '4U' unit
- W Water access point
- TL Tower Light
- Heras fence - temporary
- Pedestrian barrier
- Site traffic flow
- Licensed Area**

Producer	Event Nation	
Event	Balloons & Beats Thorseby	
Venue	Thorseby Park	
Location	Newark, Notts, NG22 9EP	
Load In	11 June 2025	
Event	13 - 15 June 2025	
Load Out	16 June 2025	
Drawing:	Licensed Area	
Origin Drawing	Trace & scale	Drafted by: kal.butt@me.com
Origin Date	210425	Scale 1:2000 @ A3 Based on GE aerial scale PLEASE CHECK ALL CRITICAL MEASUREMENTS
Drawing No. <b>DR_Thoresby_ v2_010525</b>		

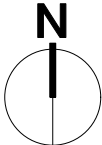

Scale is indicative and derived from available information. Please check all critlcal measurments. Please report any test measurements to Site Manager



Thorseby 2025



LEGEND

- PG1 Public entrance
- EG Emergency Gate - indicative  
Subject to site conditions
- VG Vehicle Gate
- Generator position
- EC Box office / Event Control
- Medical (3m x 3m)
- Ambulance
- LP Lost persons (3m x 3m)
- Bar - service only (container)
- Bar - service only (circular)
- PJ 'PolyJohn' toilet unit
- EAU Easy Access Toilet unit
- '4U' unit
- W Water access point
- TL Tower Light
- Heras fence - temporary
- Pedestrian barrier
- Site traffic flow
- Emergency evac routes
- Emergency vehicle route

Producer	Event Nation
Event	Balloons & Beats Thorseby
Venue	Thorseby Park
Location	Newark, Notts, NG22 9EP
Load In	11 June 2025
Event	13 - 15 June 2025
Load Out	16 June 2025
Drawing:	Evac & Emergency

Origin Drawing	Drafted by:
Trace & scale	kal.butt@me.com
Origin Date	Scale
210425	1:2000 ● A3 Based on GE aerial scale PLEASE CHECK ALL CRITICAL MEASUREMENTS

Drawing No.  
**DR\_Thoresby\_  
v2\_010525**

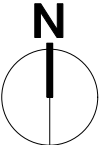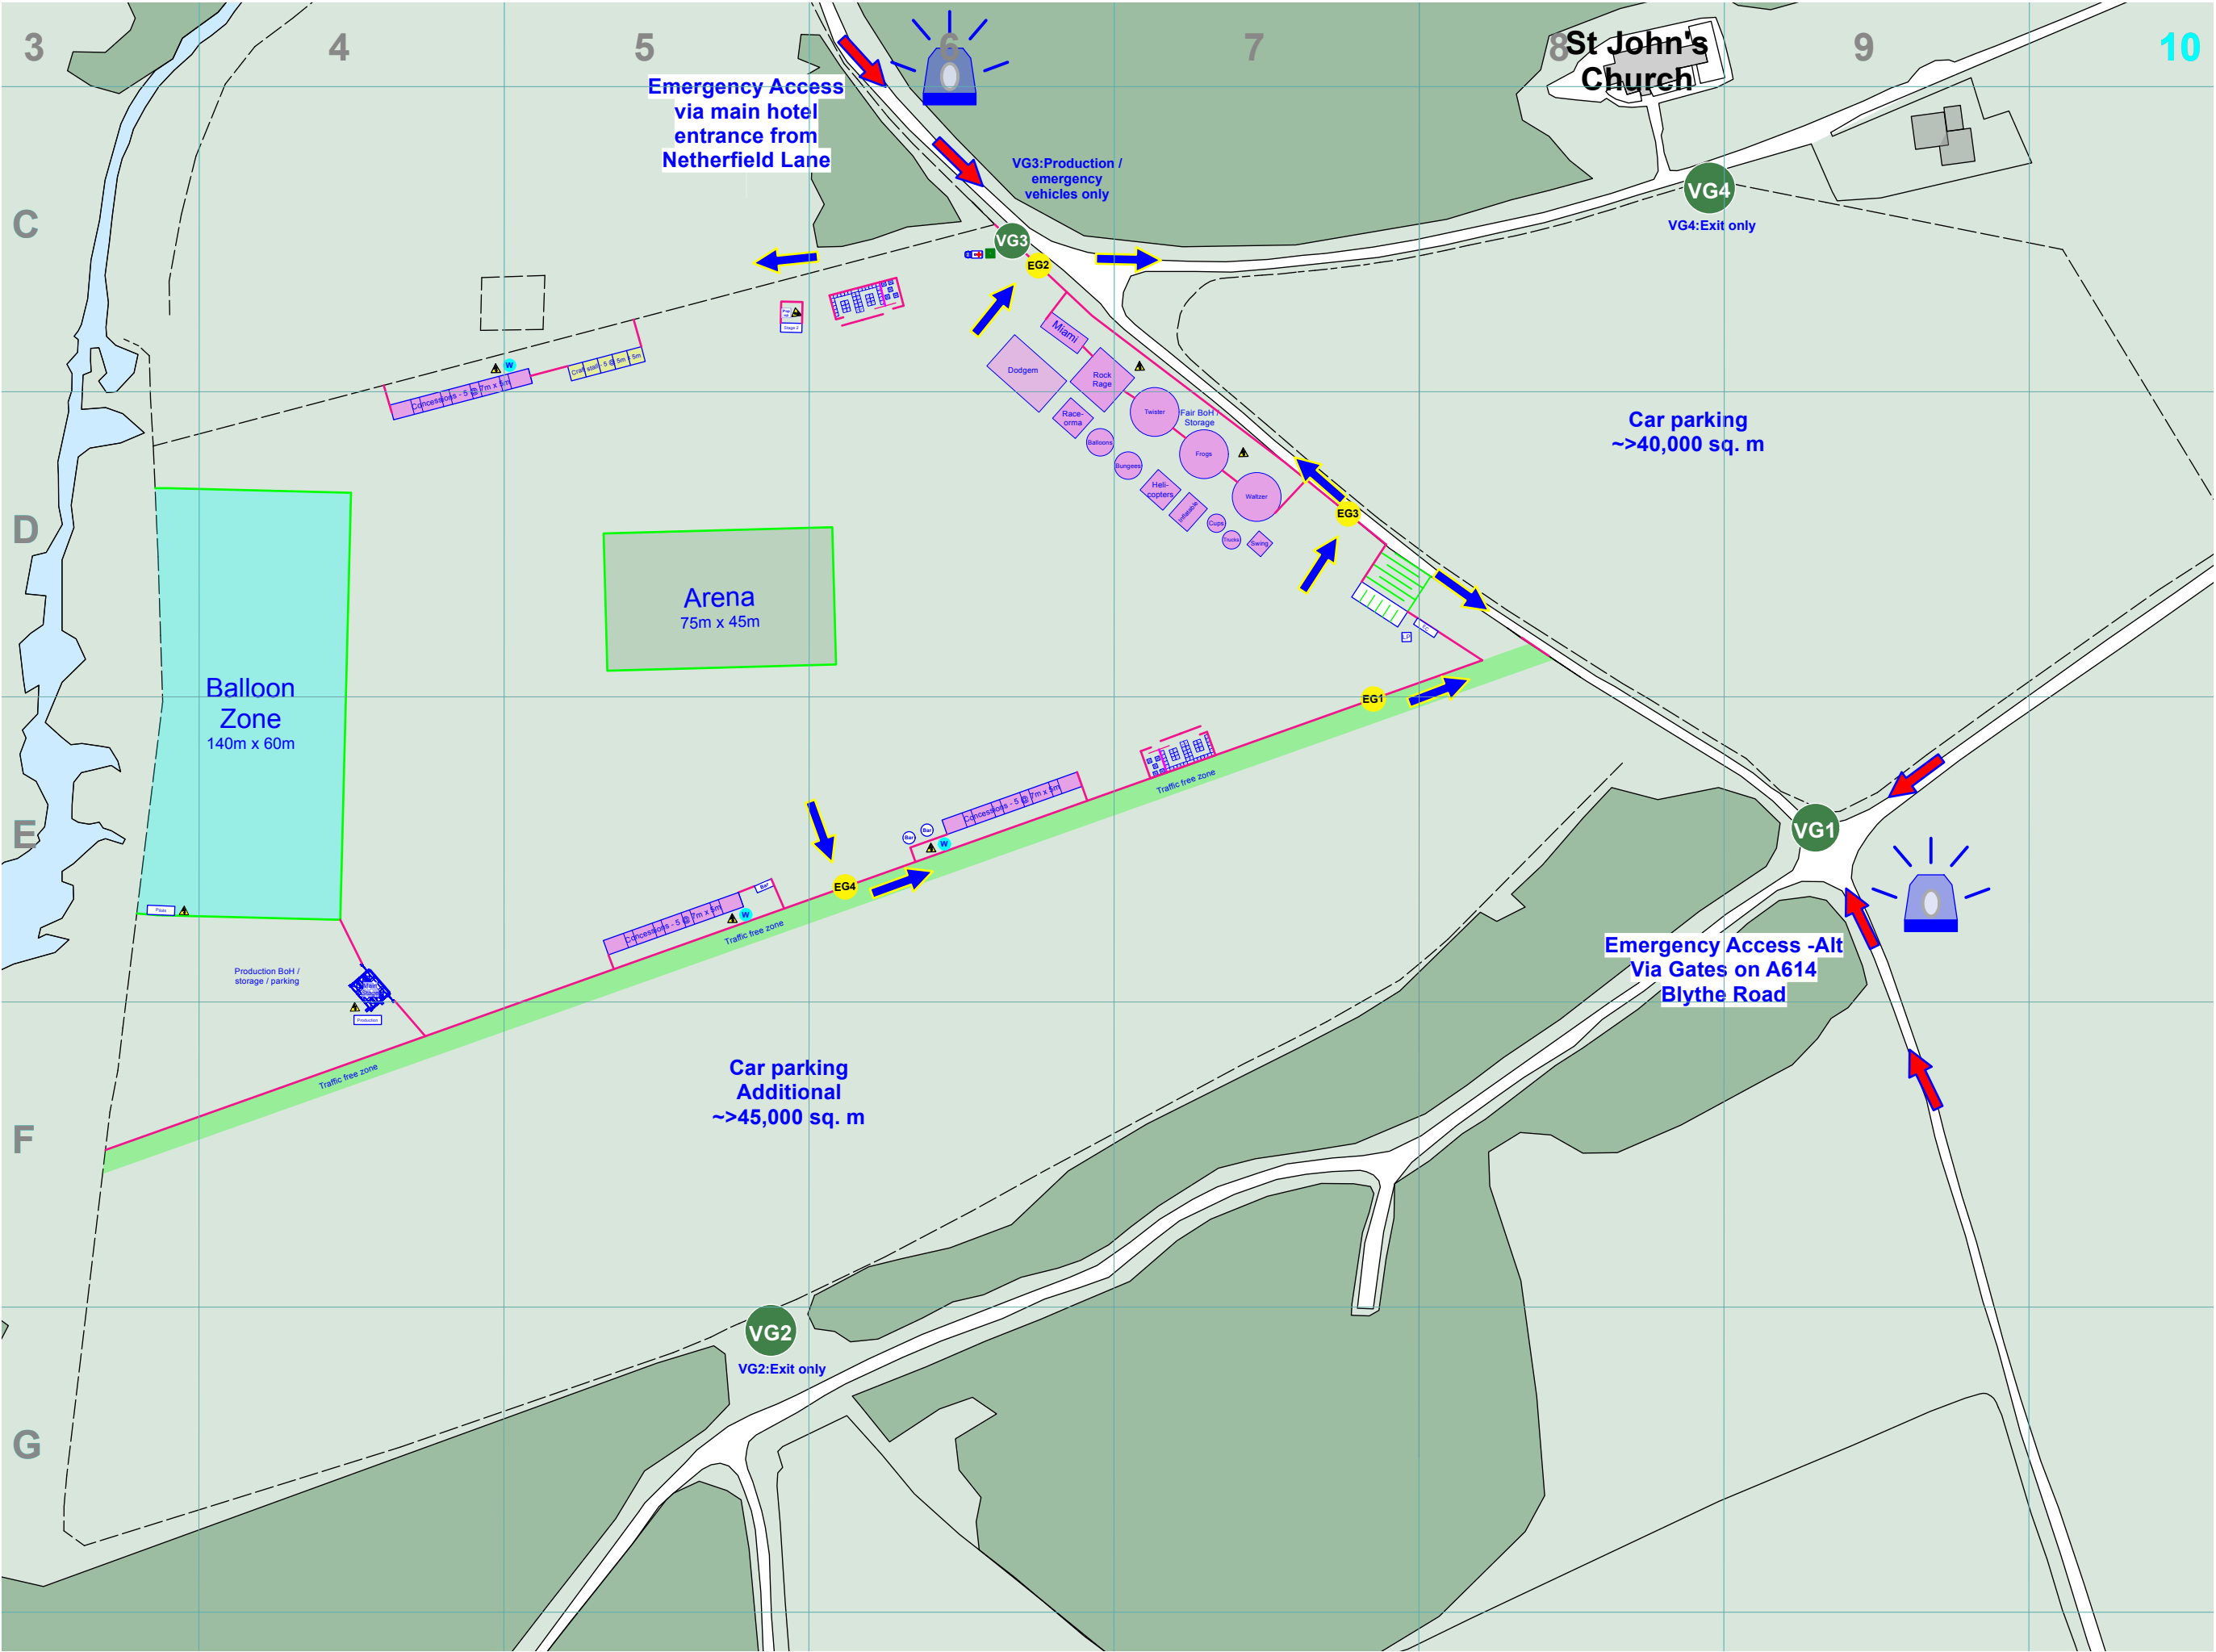

Scale is indicative and derived from available information. Please check all critial measurments. Please report any test measurements to Site Manager





Thoresby 2025

LEGEND

- PG1 Public entrance
- EG Emergency Gate - indicative  
Subject to site conditions
- VG Vehicle Gate
- Generator position
- EC Box office / Event Control
- Medical (3m x 3m)
- Ambulance
- LP Lost persons (3m x 3m)
- Bar - service only (container)
- Bar - service only (circular)
- 'PolyJohn' toilet unit
- EAU Easy Access Toilet unit
- '4U' unit
- W Water access point
- TL Tower Light
- Heras fence - temporary
- Pedestrian barrier
- Site traffic flow



FFE - Water extinguisher  
FFE - CO2 extinguisher  
FFE - Powder extinguisher

Producer	Event Nation
Event	Balloons & Beats Thoresby
Venue	Thoresby Park
Location	Newark, Notts, NG22 9EP
Load In	11 June 2025
Event	13 - 15 June 2025
Load Out	16 June 2025

Drawing:  
**FFE Distribution**


Origin Drawing Trace & scale	Drafted by: kal.butt@me.com
Origin Date 210425	Scale 1:3250 @ A3 Based on GE aerial scale PLEASE CHECK ALL CRITICAL MEASUREMENTS

Drawing No.  
**DR\_Thoresby\_  
v2\_010525**

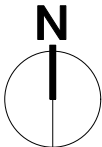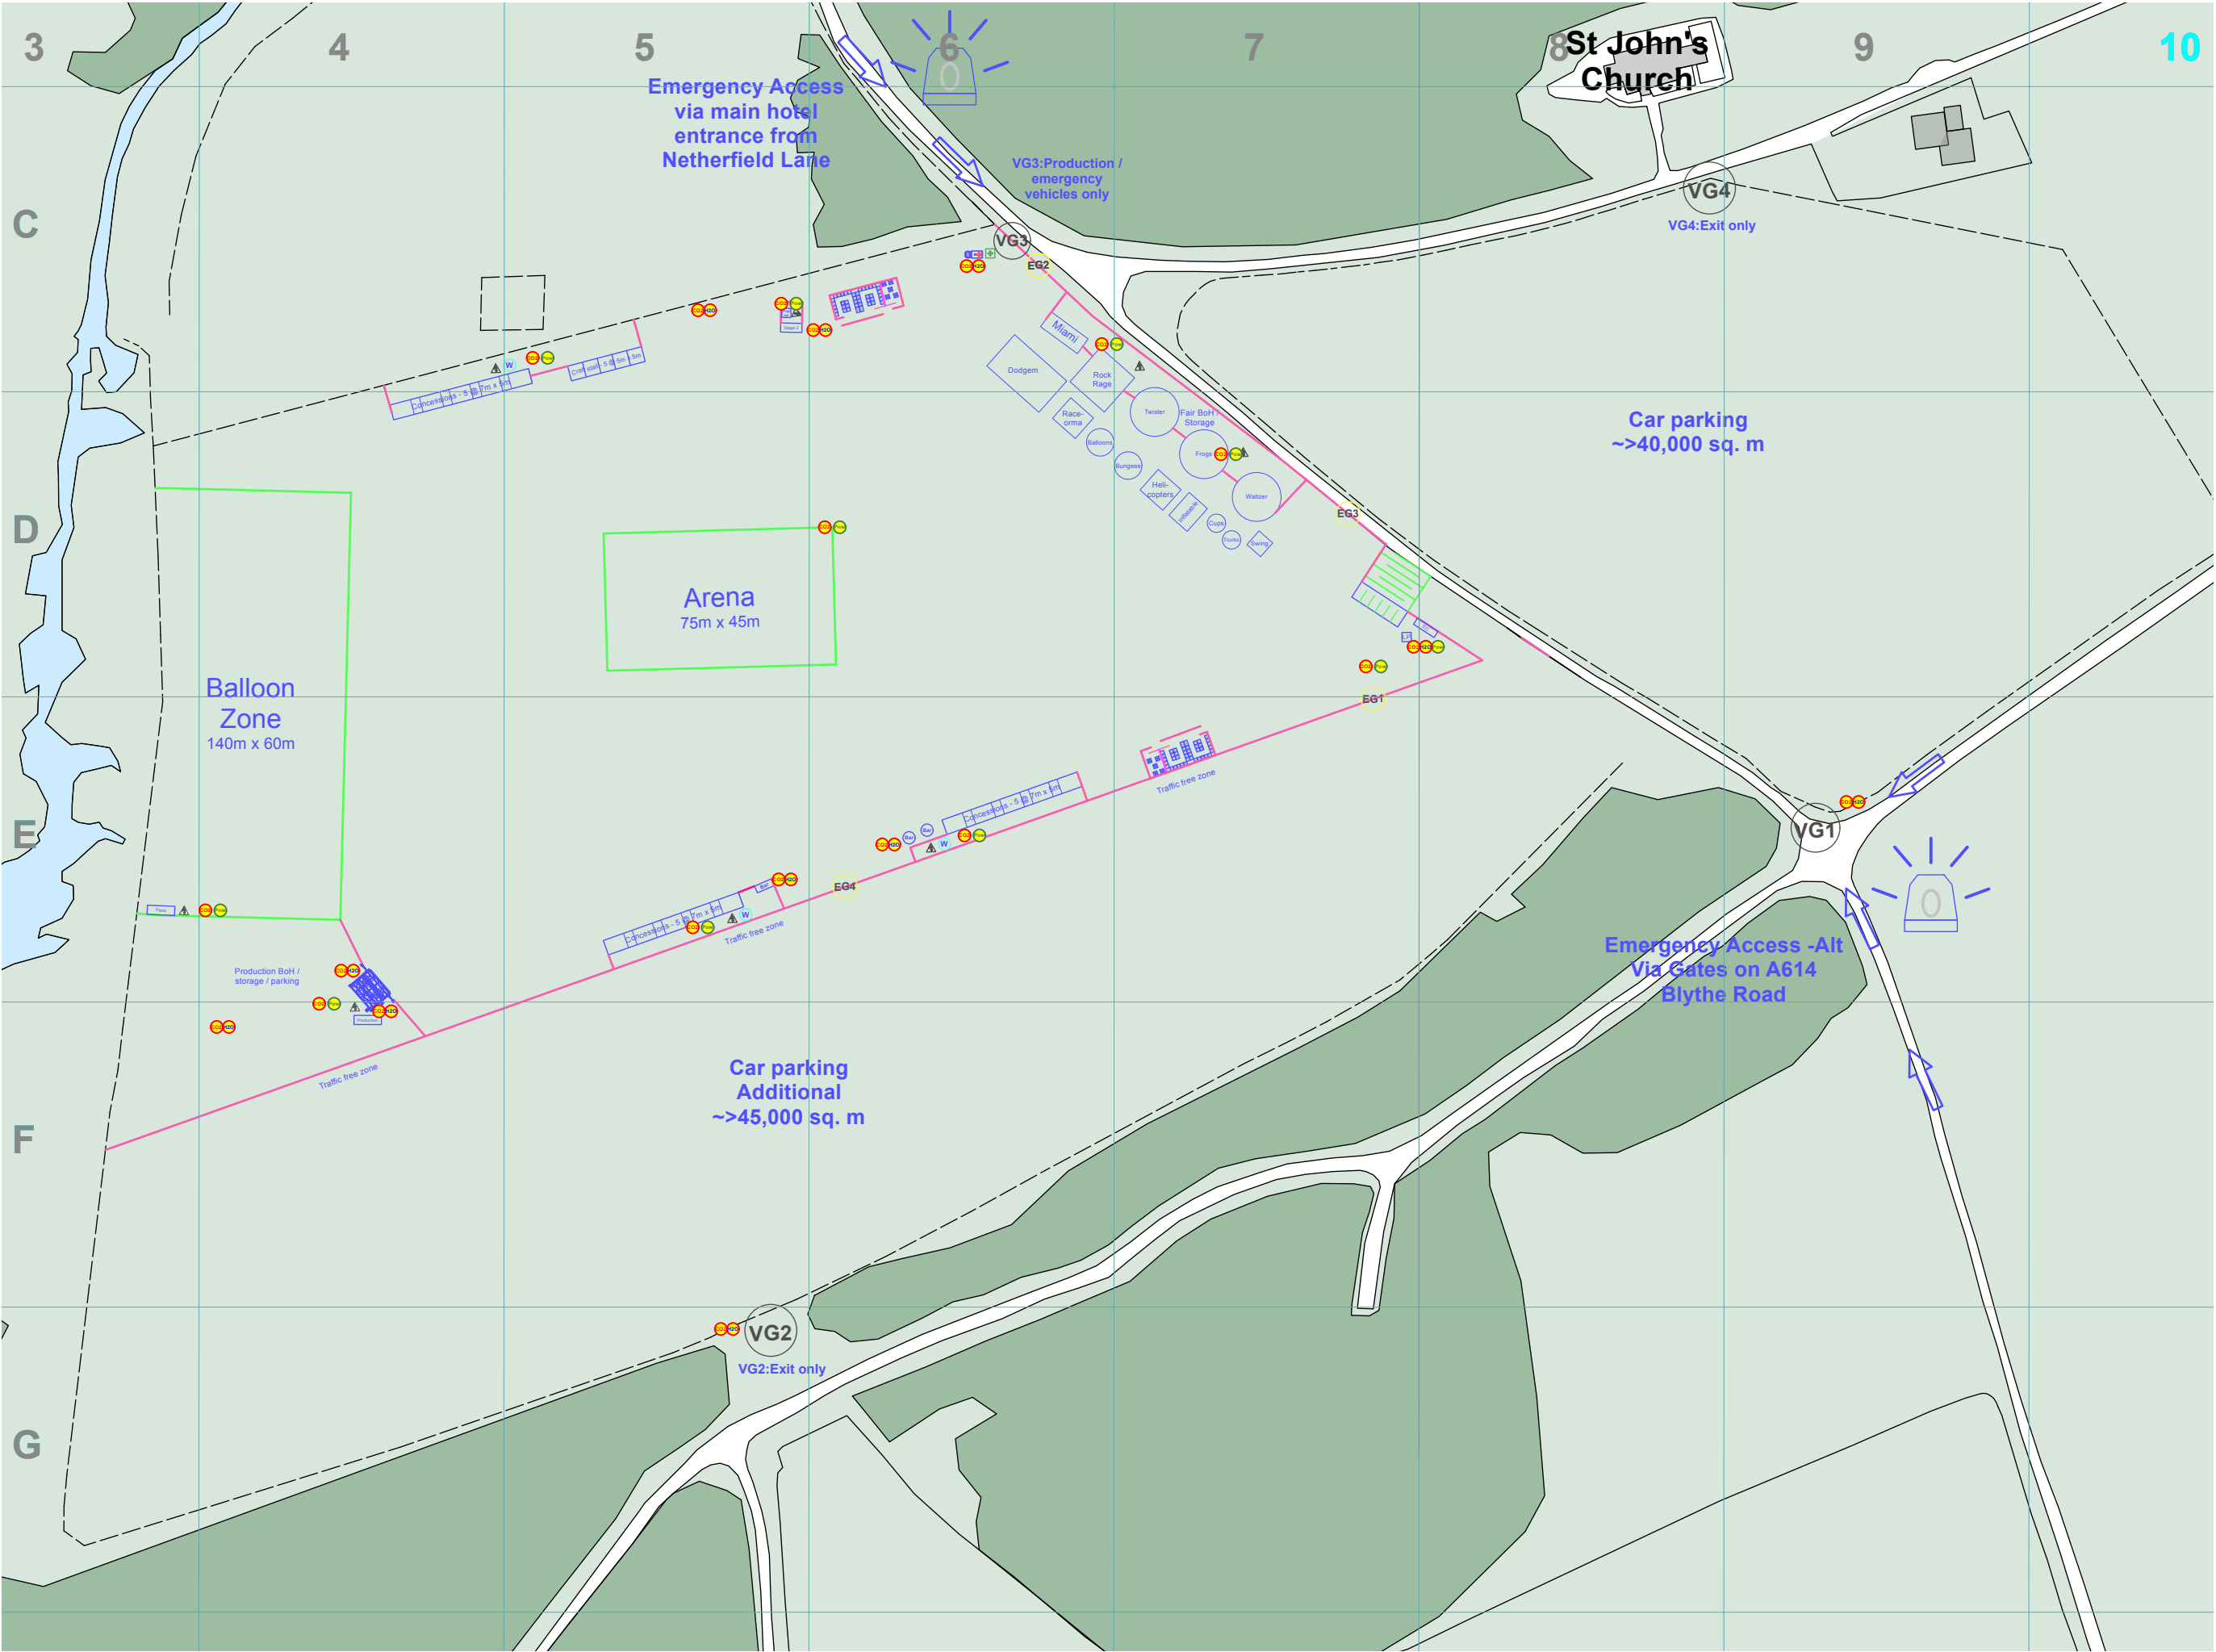

Scale is indicative and derived from available information. Please check all critial measurmets. Please report any test measurements to Site Manager

# Stage Detail

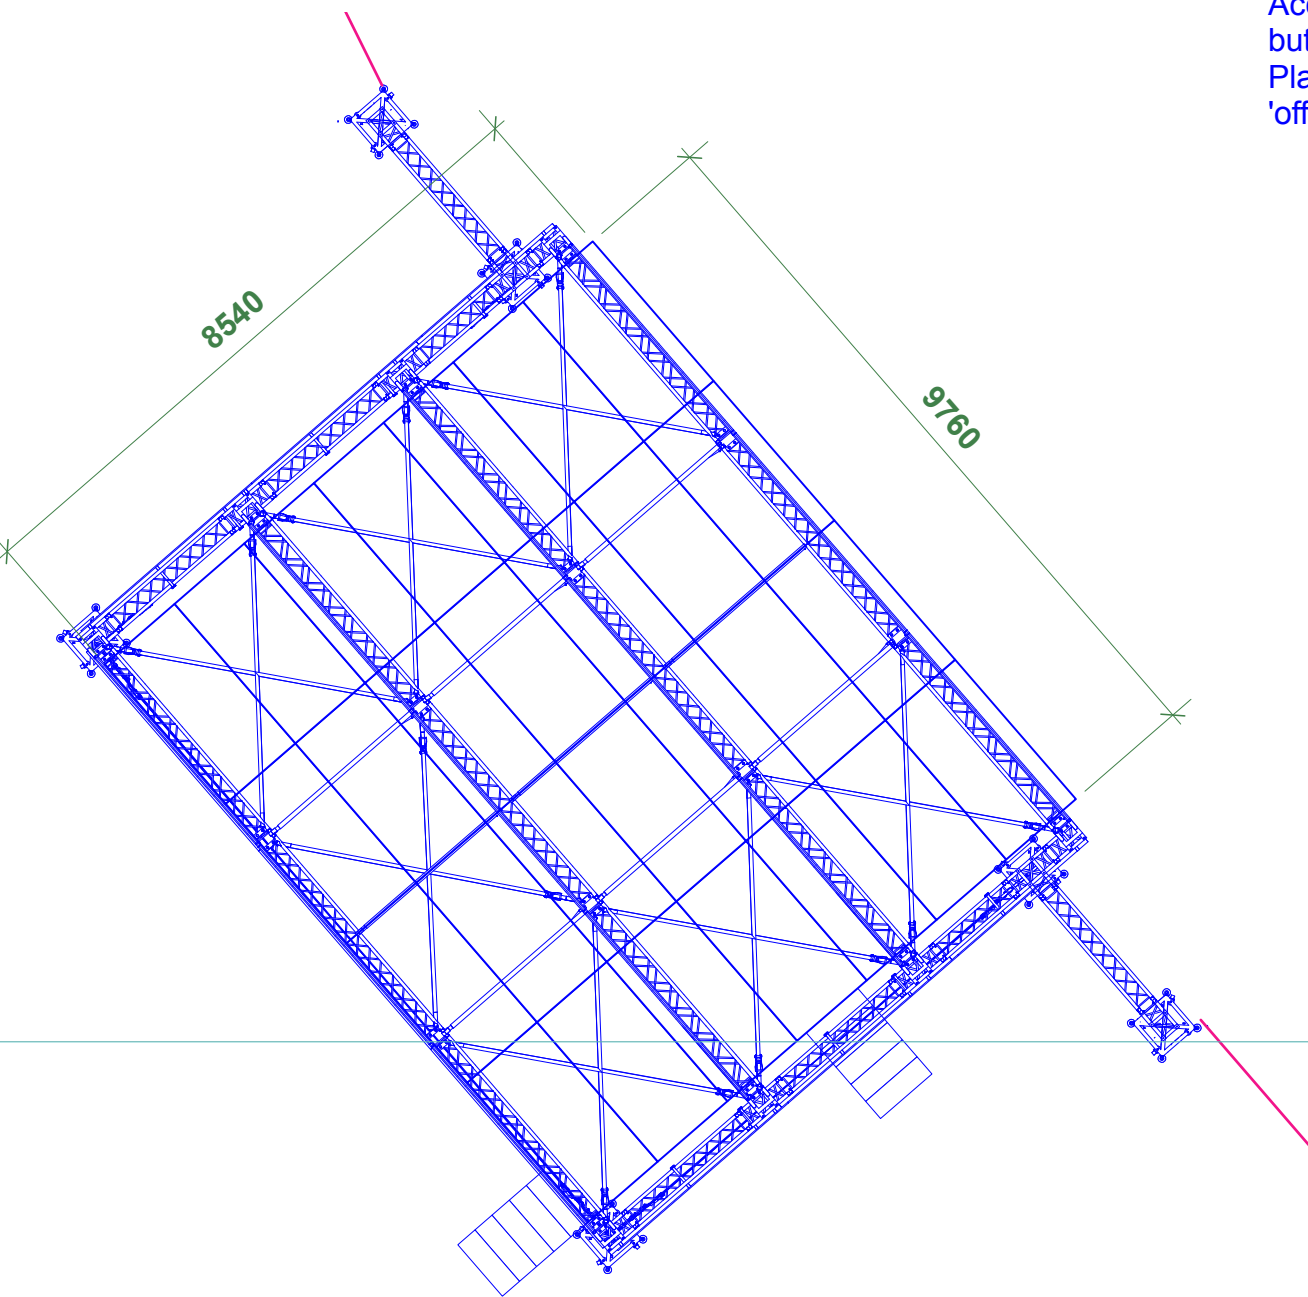

**Main stage:** Stage platform will be constructed of standard 'lite deck' or similar proposed dimensions 9.76m x 8.54m wide.  
**Stage height to be set @ 0.9m DSC** and levelled using screw jack system.

Stage to have handrails to leading edges as appropriate.  
Access to stage via treads, exact qty and location to be confirmed but layout indicated is 'typical'.  
Platform to be build under a Prolyte 10m x 8m Arc Roof which is an 'off the shelf' industry standard solution.


Stage 2: TBC



Thorseby 2025

LEGEND

- PG1 Public entrance
- EG Emergency Gate - indicative  
Subject to site conditions
- VG Vehicle Gate
- Generator position
- EC Box office / Event Control
- Medical (3m x 3m)
- Ambulance
- LP Lost persons (3m x 3m)
- Bar - sevice only (container)
- Bar - sevice only (circular)
- 'PolyJohn' toilet unit
- Easy Access Toilet unit
- '4U' unit
- Water access point
- Tower Light
- Heras fence - temporary
- Pedestrian barrier
- Site traffic flow

Producer	Event Nation		
Event	Balloons & Beats Thorseby		
Venue	Thorseby Park		
Location	Newark, Notts, NG22 9EP		
Load In	11 June 2025		
Event	13 - 15 June 2025		
Load Out	16 June 2025		
Drawing:	Site Context w/ aerial underlay		
Origin Drawing Trace & scale		Drafted by: kal.butt@me.com	
Origin Date 210425		Scale 1:100  A3 Based on GE aerial scale PLEASE CHECK ALL CRITICAL MEASUREMENTS	
Drawing No. DR_Thoresby_ v2_010525			