
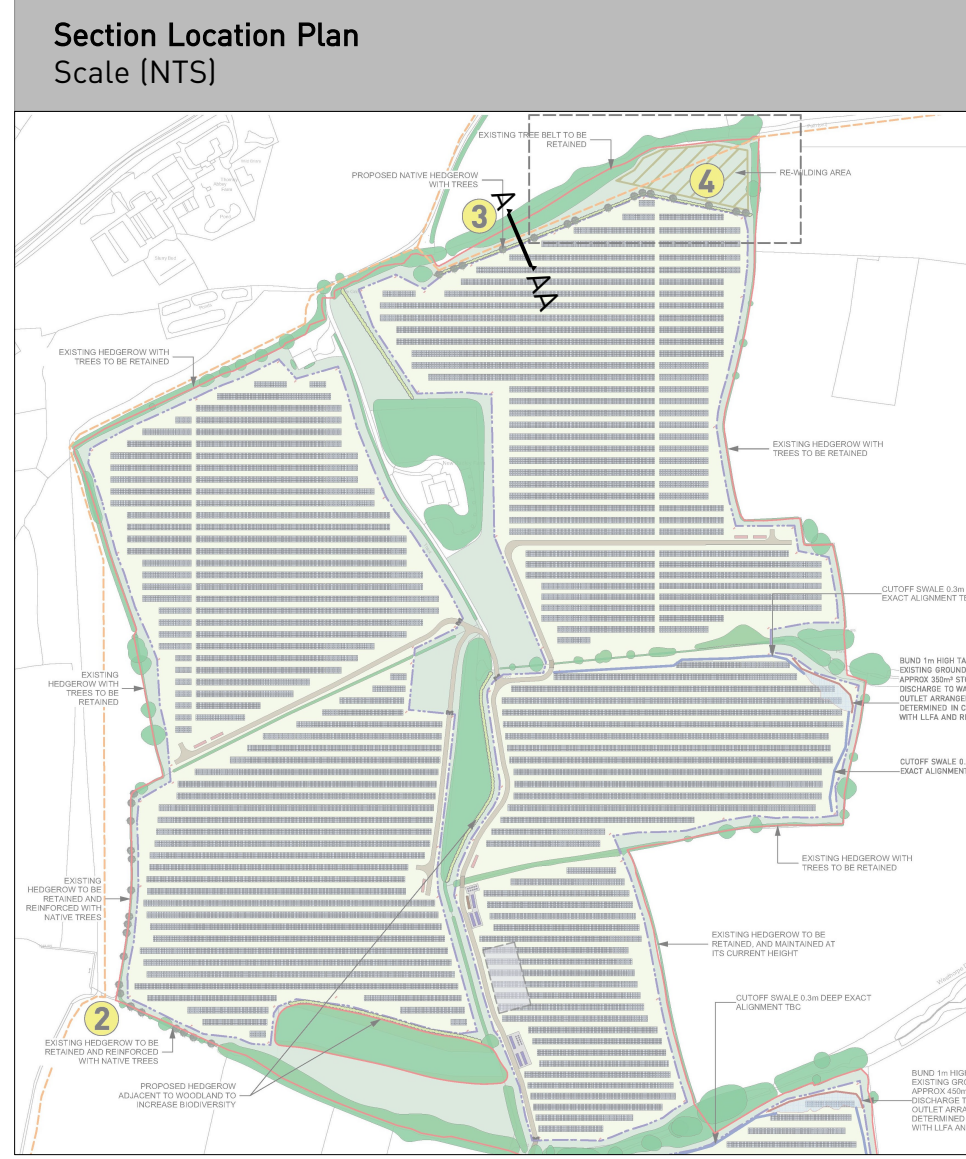


5Y

Section A-AA (5 years after implementation)  
Scale 1:100

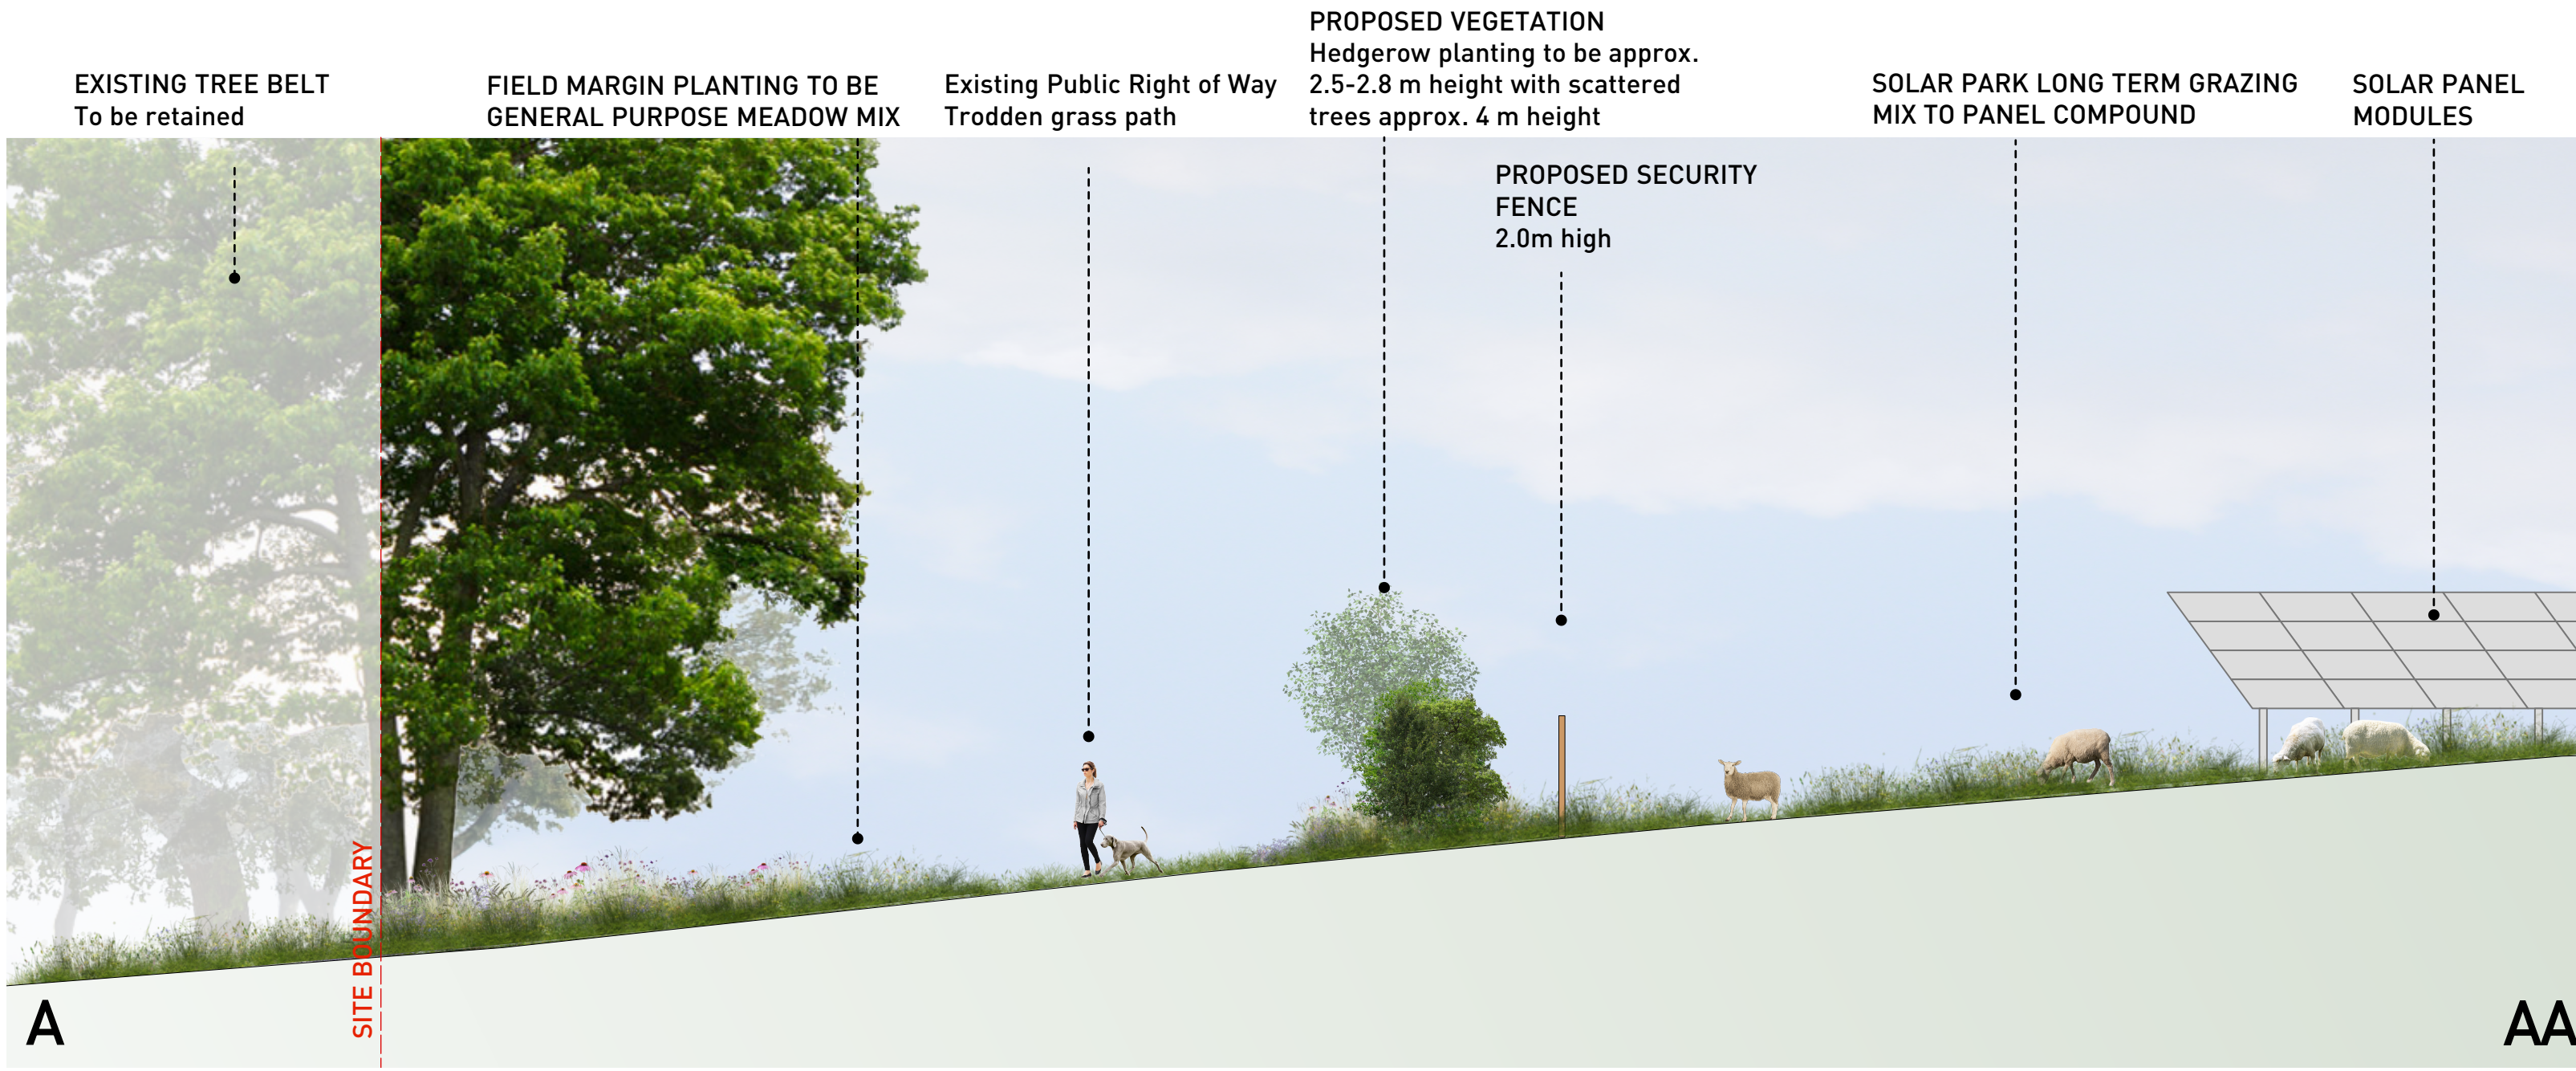

15Y

Section A-AA (15 years after implementation)  
Scale 1:100



**FIGURE 2.12**  
**Indicative Landscape Site Section (Year 5 & 15)**

DRWG No: P18\_2917\_26 REV: \_  
Date: 29/11/2021  
Scale: 1:100 @ A2

