


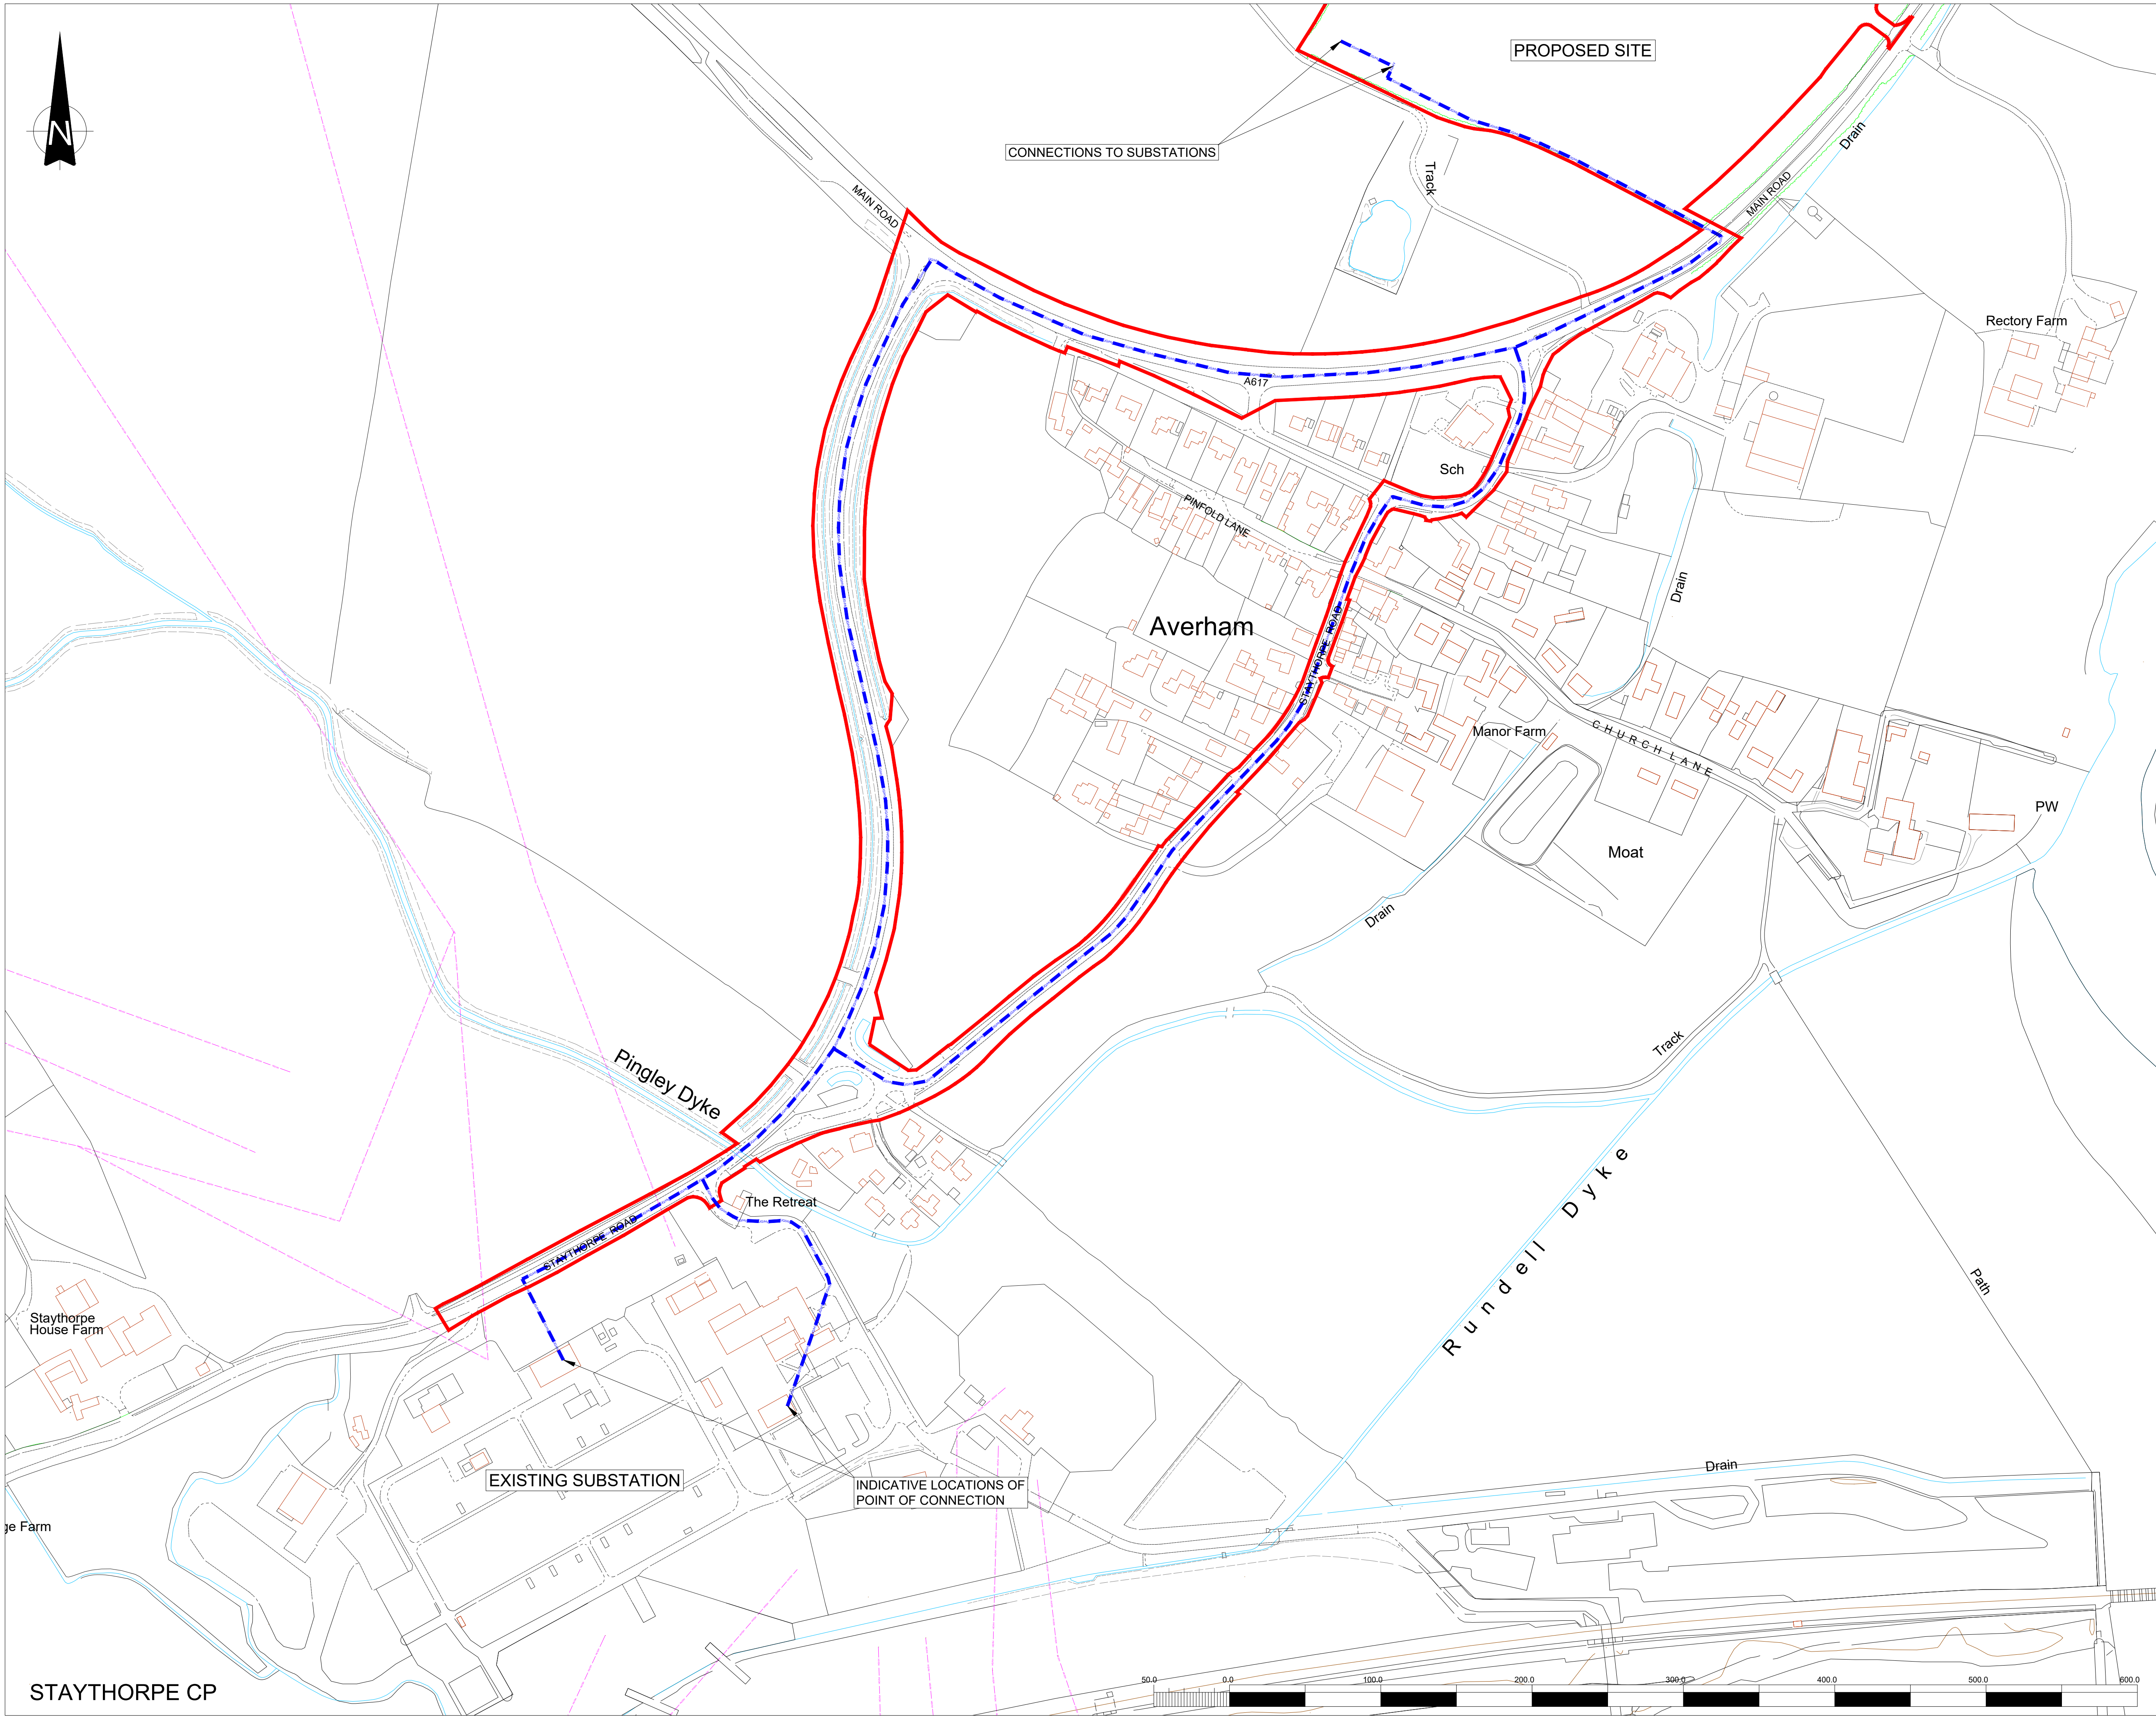

THIS INFORMATION IS CONFIDENTIAL AND THE PROPERTY OF SIRIUS. IT IS RELEASED ON CONDITION THAT NONE OF THE INFORMATION SHALL BE DISCLOSED TO ANY THIRD PARTY OR REPRODUCED IN WHOLE OR PART WITHOUT THE PRIOR CONSENT IN WRITING OF SIRIUS.

KEY

- PLANNING APPLICATION BOUNDARY
- EXISTING OVERHEAD CABLES
- INDICATIVE CABLE ROUTES

REV	DESCRIPTION	DATE	BY

CLIENT

ASSURED ASSET SOLAR 2 LIMITED



4245 Park Approach, Thorpe Park, Leeds. LS15 8GB. 0113 264 9960

JOB TITLE

KELHAM SOLAR FARM AND BESS

DRAWING TITLE

POINT OF CONNECTION DETAILS

DRAWN	DATE	APPROVED	DATE
S.T	11/10/2023	J.C	11/10/2023

SCALE	SHEET	DRAWING NUMBER	REVISION
1:2000	A1L	HC1002/05/14	0