
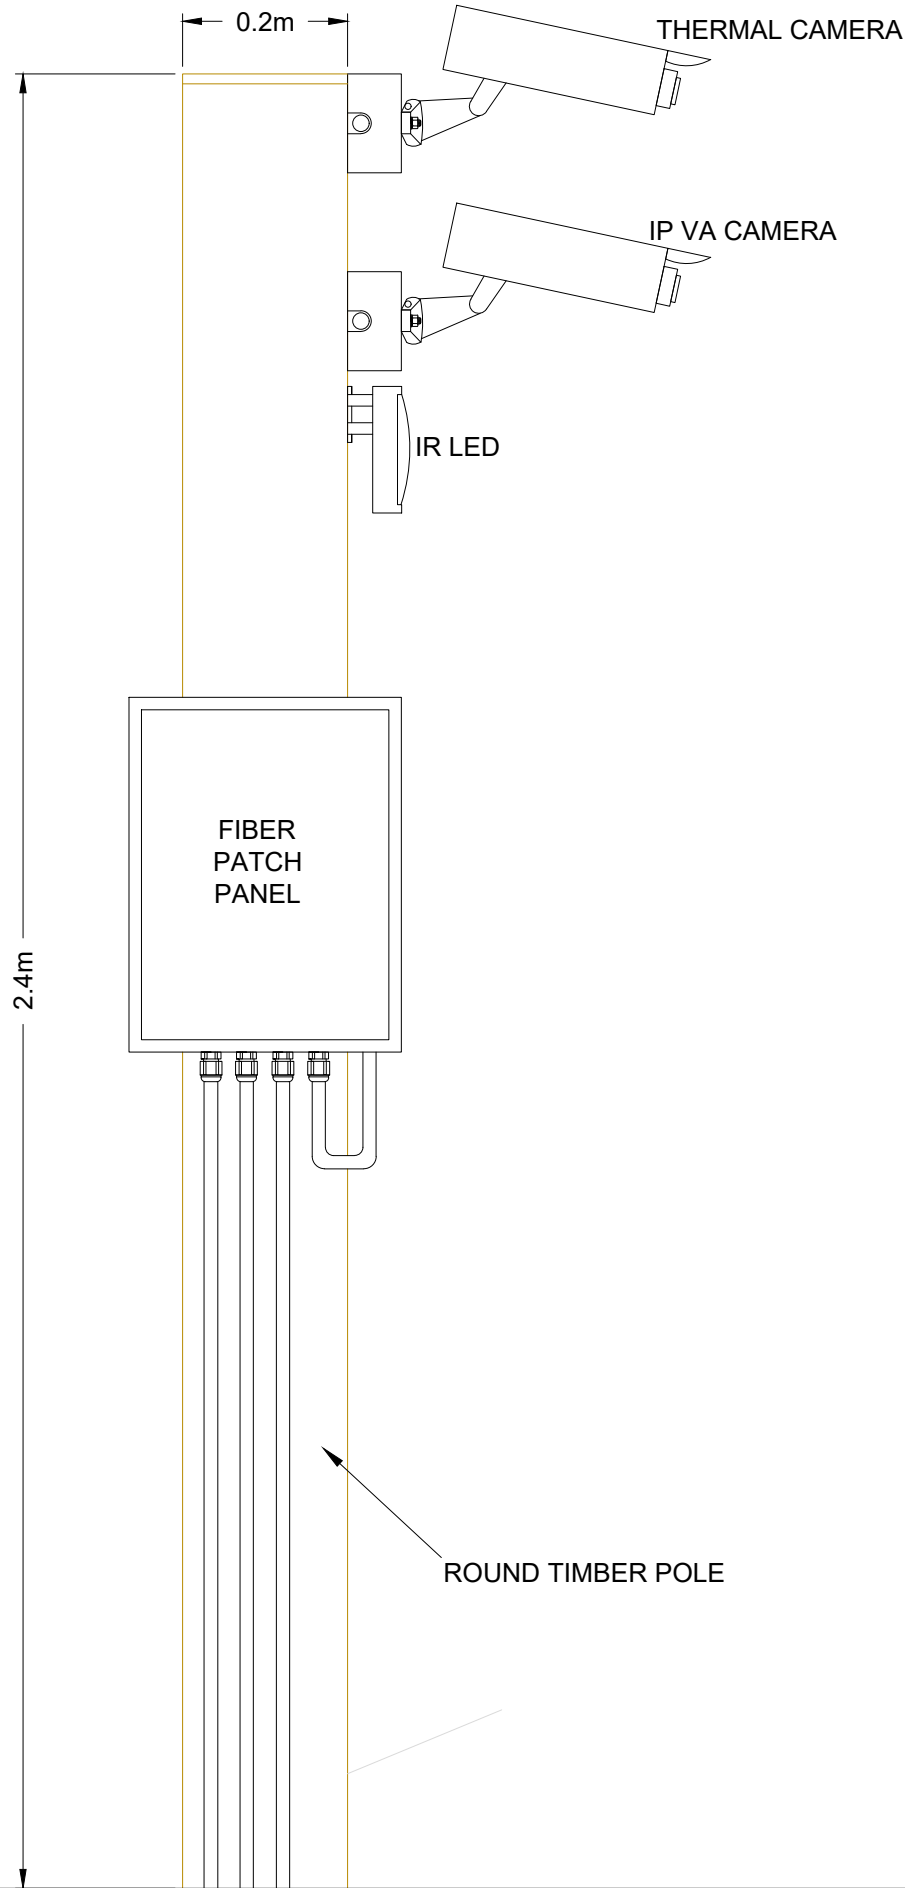


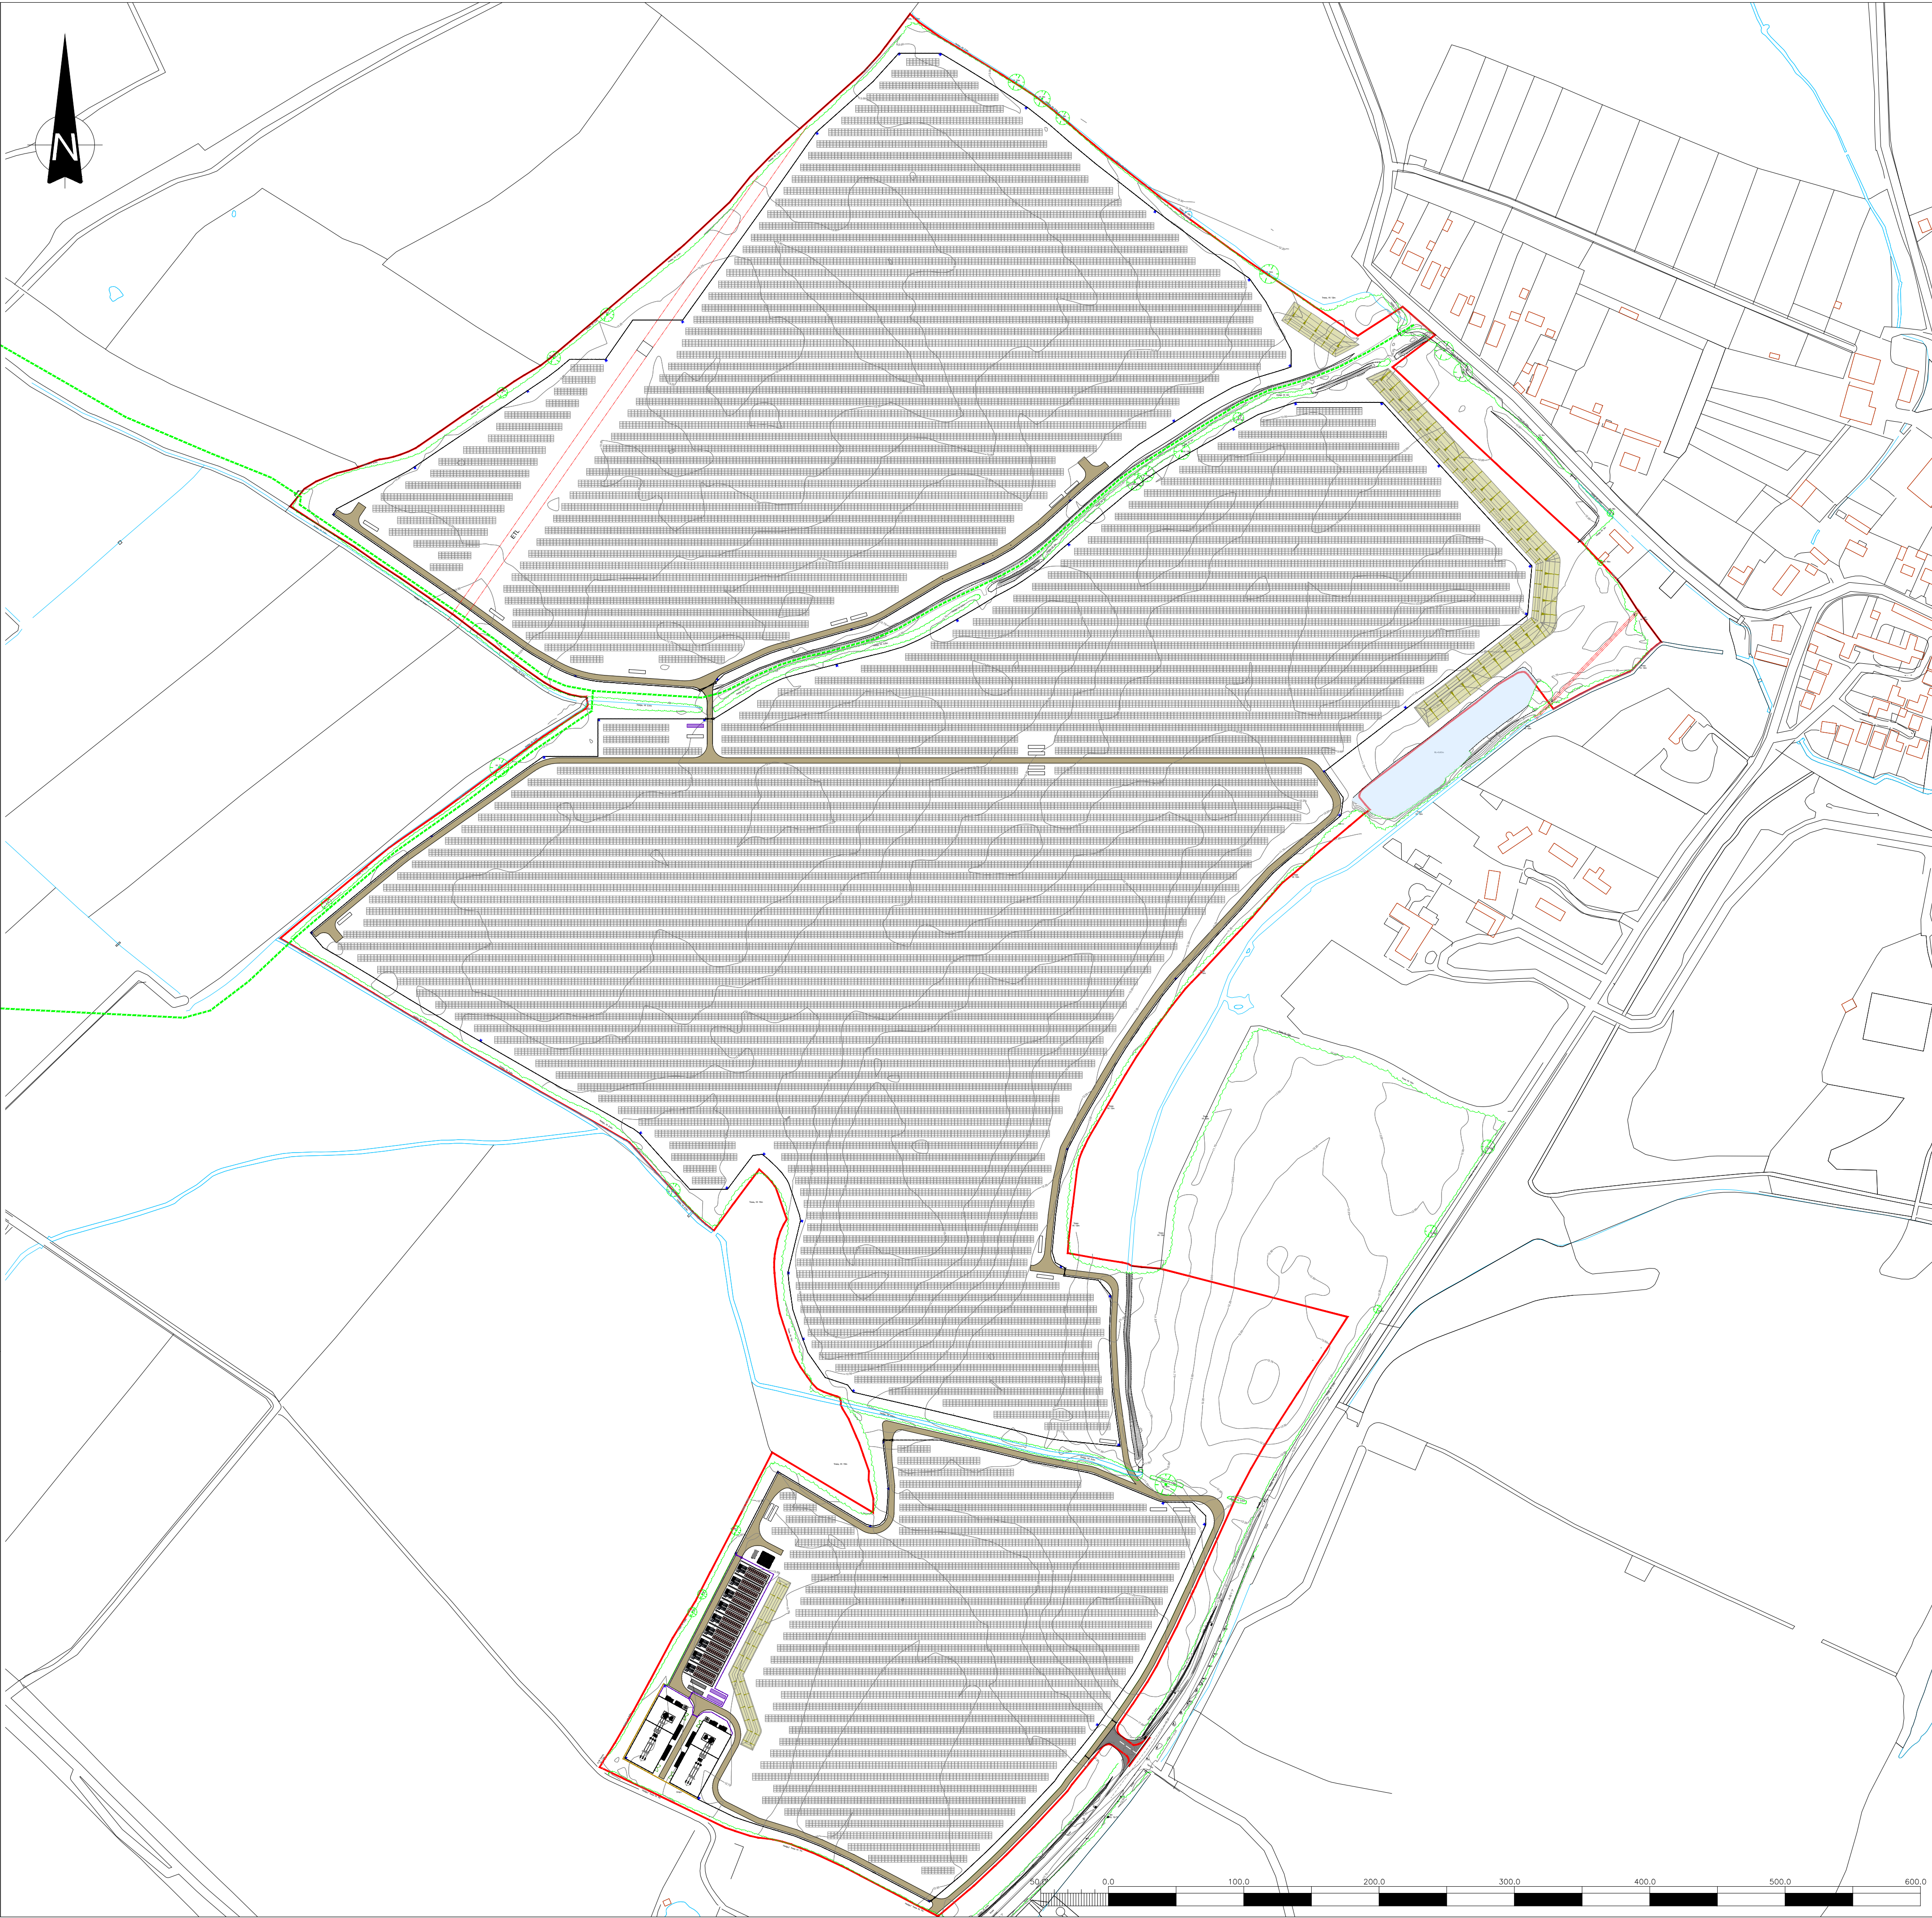

TYPICAL CCTV POST
NOT TO SCALE

THIS INFORMATION IS CONFIDENTIAL AND THE PROPERTY OF SIRIUS. IT IS RELEASED ON CONDITION THAT NONE OF THE INFORMATION SHALL BE DISCLOSED TO ANY THIRD PARTY OR REPRODUCED IN WHOLE OR PART WITHOUT THE PRIOR CONSENT IN WRITING OF SIRIUS.

NOTES

1. DETAILS OF GATES (PEDESTRIAN AND EQUINE) TO BE CONFIRMED

KEY

- SITE BOUNDARY
- GROUND CONTOURS WITH EXISTING BUND REMOVED
- EXISTING OVERHEAD CABLES
- EXISTING HEDGES
- EXISTING TREES
- PROPOSED PV PANELS
- PROPOSED 2.4m HIGH PALADIN FENCE
- PROPOSED 2.4m HIGH PALISADE FENCE
- PROPOSED 2.0m HIGH DEER FENCE
- PROPOSED 4m HIGH ACOUSTIC FENCE
- PROPOSED 2m HIGH CLOSE BOARDED TIMBER FENCE
- PROPOSED ACCESS TRACKS
- PROPOSED SCREENING BUND
- PROPOSED TRANSFORMER
- PROPOSED SWITCHROOM
- PROPOSED SPARES CABIN
- PROPOSED BATTERY, TRANSFORMER AND INVERTER
- PROPOSED DNO CABIN
- PROPOSED DNO SWITCHROOM
- PROPOSED DNO MAST (subject to DNO confirmation)
- PROPOSED 132kV SUBSTATION
- INDICATIVE LOCATION OF CCTV POLE

1	SITE LAYOUT AMENDED.	17/12/24	S.T
REV	DESCRIPTION	DATE	BY

CLIENT

ASSURED ASSET
SOLAR 2 LIMITED



JOB TITLE

KELHAM SOLAR FARM AND BESS

DRAWING TITLE

FENCING AND SECURITY DETAILS

DRAWN	DATE	APPROVED	DATE
S.T	17/12/2024	J.C	17/12/2024
SCALE	SHEET	DRAWING NUMBER	REVISION
1:2500	A1L	HC1002/05/17	1