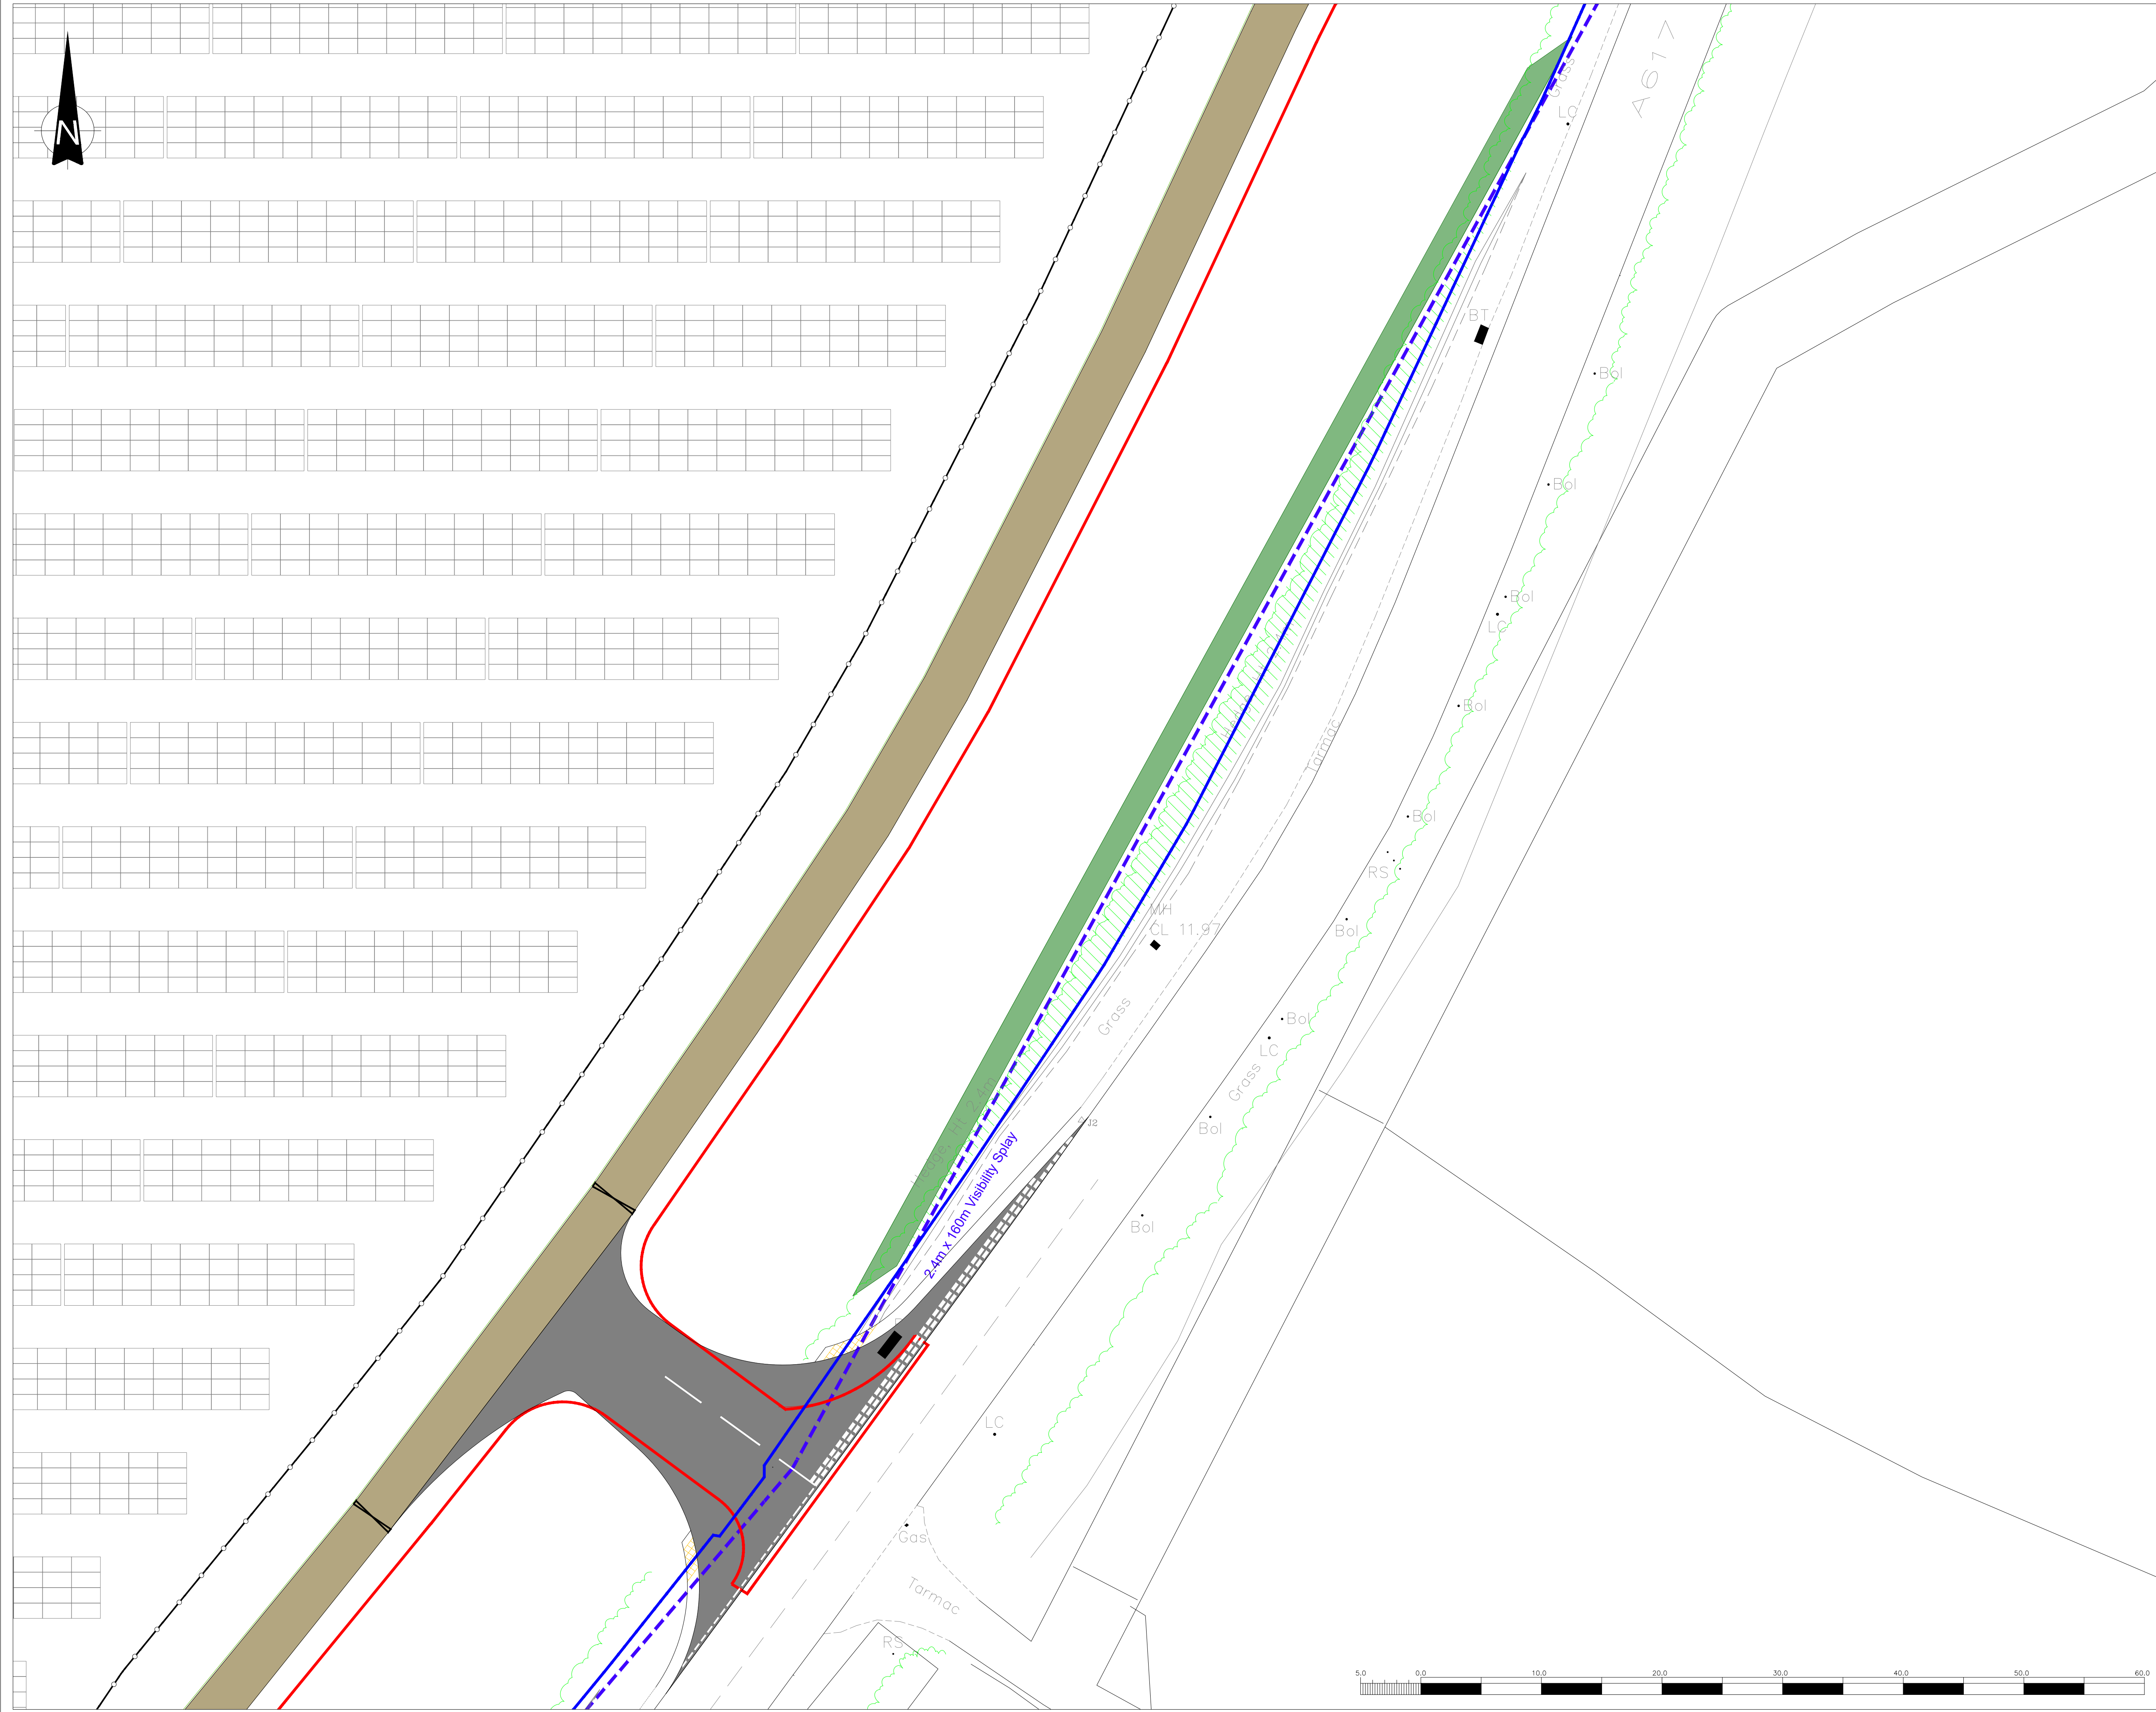


THIS INFORMATION IS CONFIDENTIAL AND THE PROPERTY OF SIRIUS. IT IS RELEASED ON CONDITION THAT NONE OF THE INFORMATION SHALL BE DISCLOSED TO ANY THIRD PARTY OR REPRODUCED IN WHOLE OR PART WITHOUT THE PRIOR CONSENT IN WRITING OF SIRIUS.

KEY

- LAND UNDER THE CONTROL OF THE APPLICANT
- SITE BOUNDARY
- EXISTING HEDGES
- EXISTING TREES
- PROPOSED PV PANELS
- PROPOSED 2.0m HIGH DEER FENCE
- PROPOSED ACCESS TRACKS
- PROPOSED ACCESS TARMAC BELLMOUTH
- EXISTING HEDGE TO BE RELOCATED
- RELOCATED HEDGE TO BE JOINED TO EXISTING
- 2.4m x 160m ACCESS VISIBILITY SPLAY

2	SITE LAYOUT AMENDED. LAND UNDER THE CONTROL OF THE APPLICANT ADDED.	6/6/24	S.T
1	ACCESS AMENDED.	6/1/24	S.T
REV	DESCRIPTION	DATE	BY

CLIENT

ASSURED ASSET
SOLAR 2 LIMITED



4245 Park Approach, Thorpe Park, Leeds. LS15 8GB. 0113 264 9960

JOB TITLE

KELHAM SOLAR FARM AND BESS

DRAWING TITLE

TRANSLOCATED HEDGEROW
PLAN

DRAWN	DATE	APPROVED	DATE
S.T	17/6/2024	C.N	17/6/2024
SCALE	SHEET	DRAWING NUMBER	REVISION
1:250	A1L	HC1002/05/29	2

