




THIS INFORMATION IS CONFIDENTIAL AND THE PROPERTY OF SIRIUS. IT IS RELEASED ON CONDITION THAT NONE OF THE INFORMATION SHALL BE DISCLOSED TO ANY THIRD PARTY OR REPRODUCED IN WHOLE OR PART WITHOUT THE PRIOR CONSENT IN WRITING OF SIRIUS.

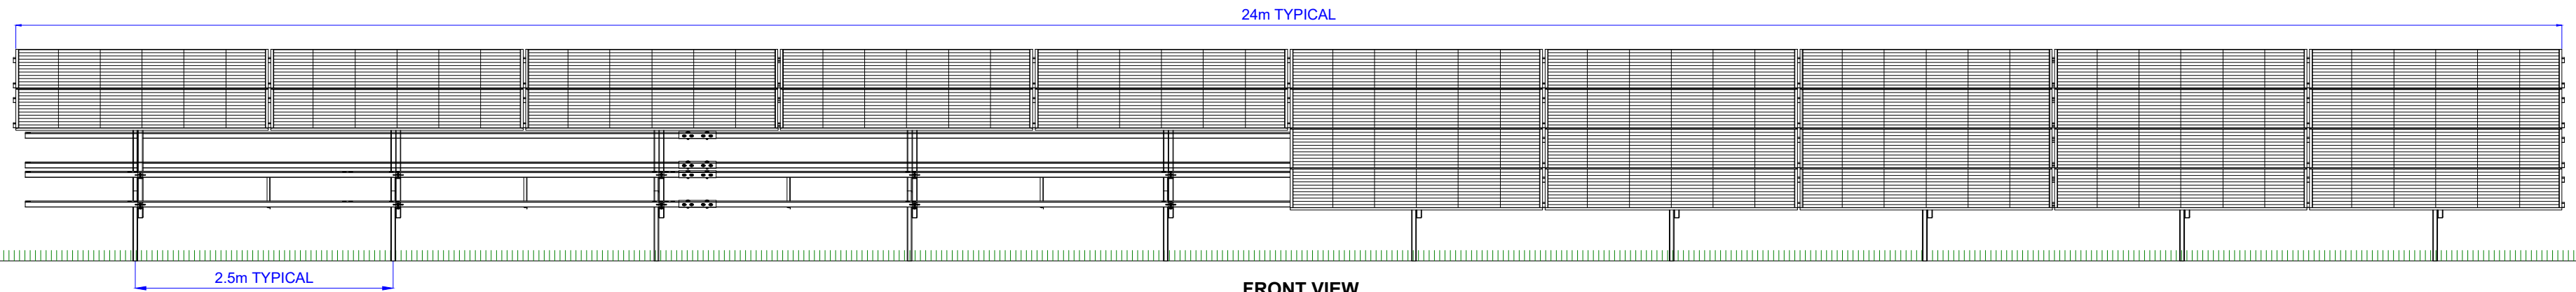


FRONT VIEW

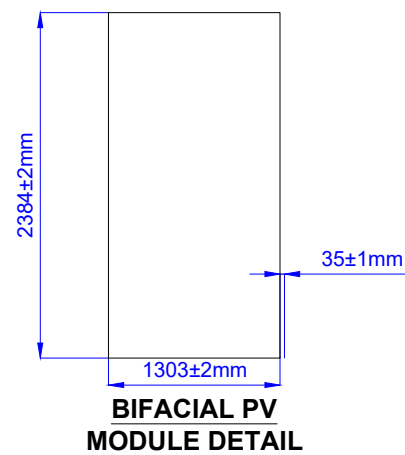

BIFACIAL PV
MODULE DETAIL

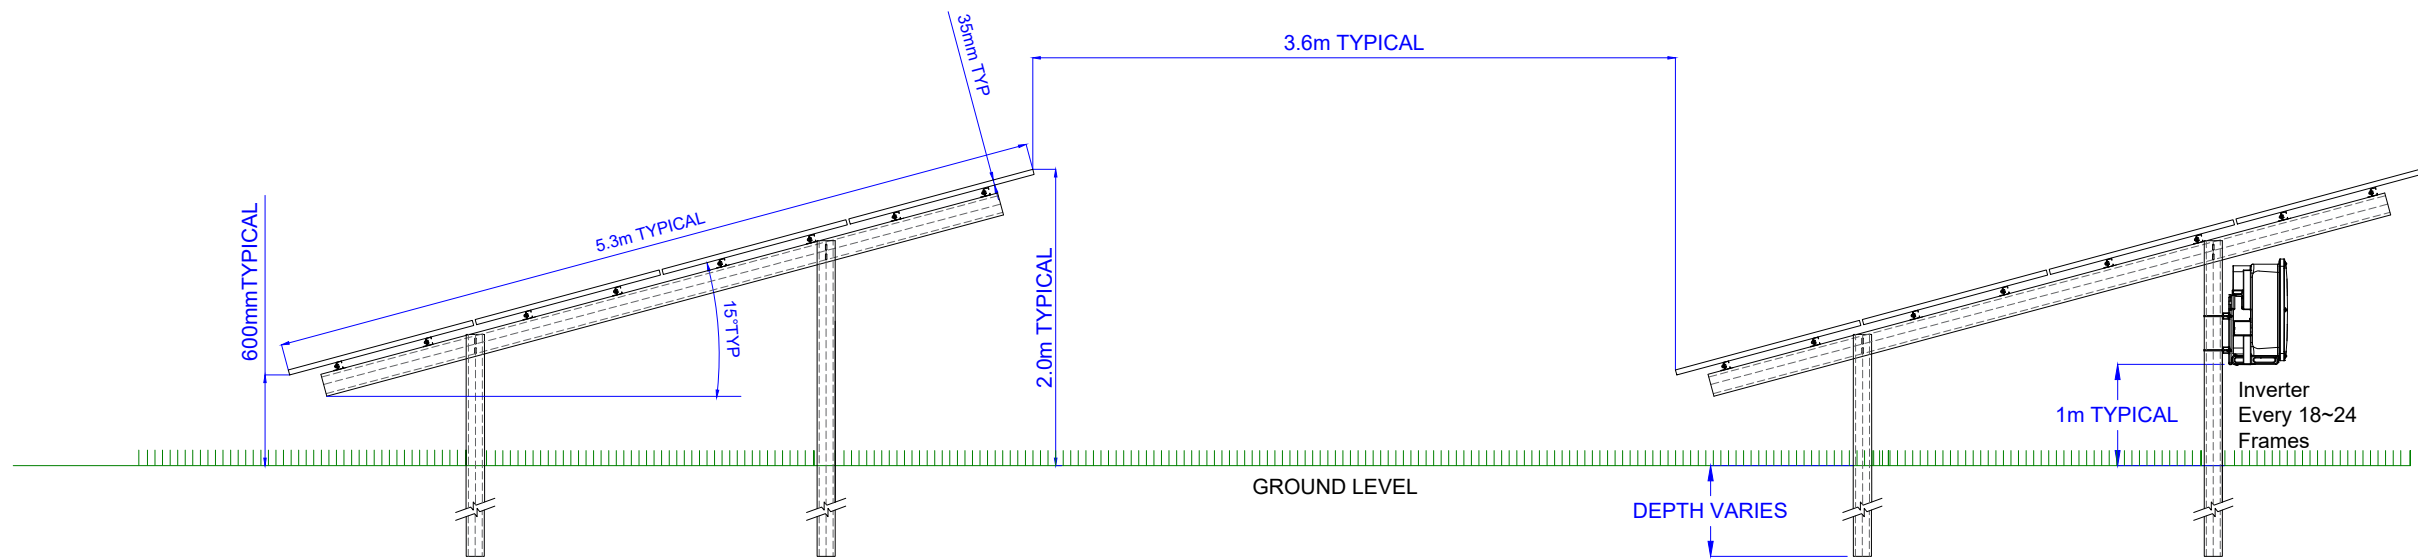

TYPICAL SECTION
PILED OPTION

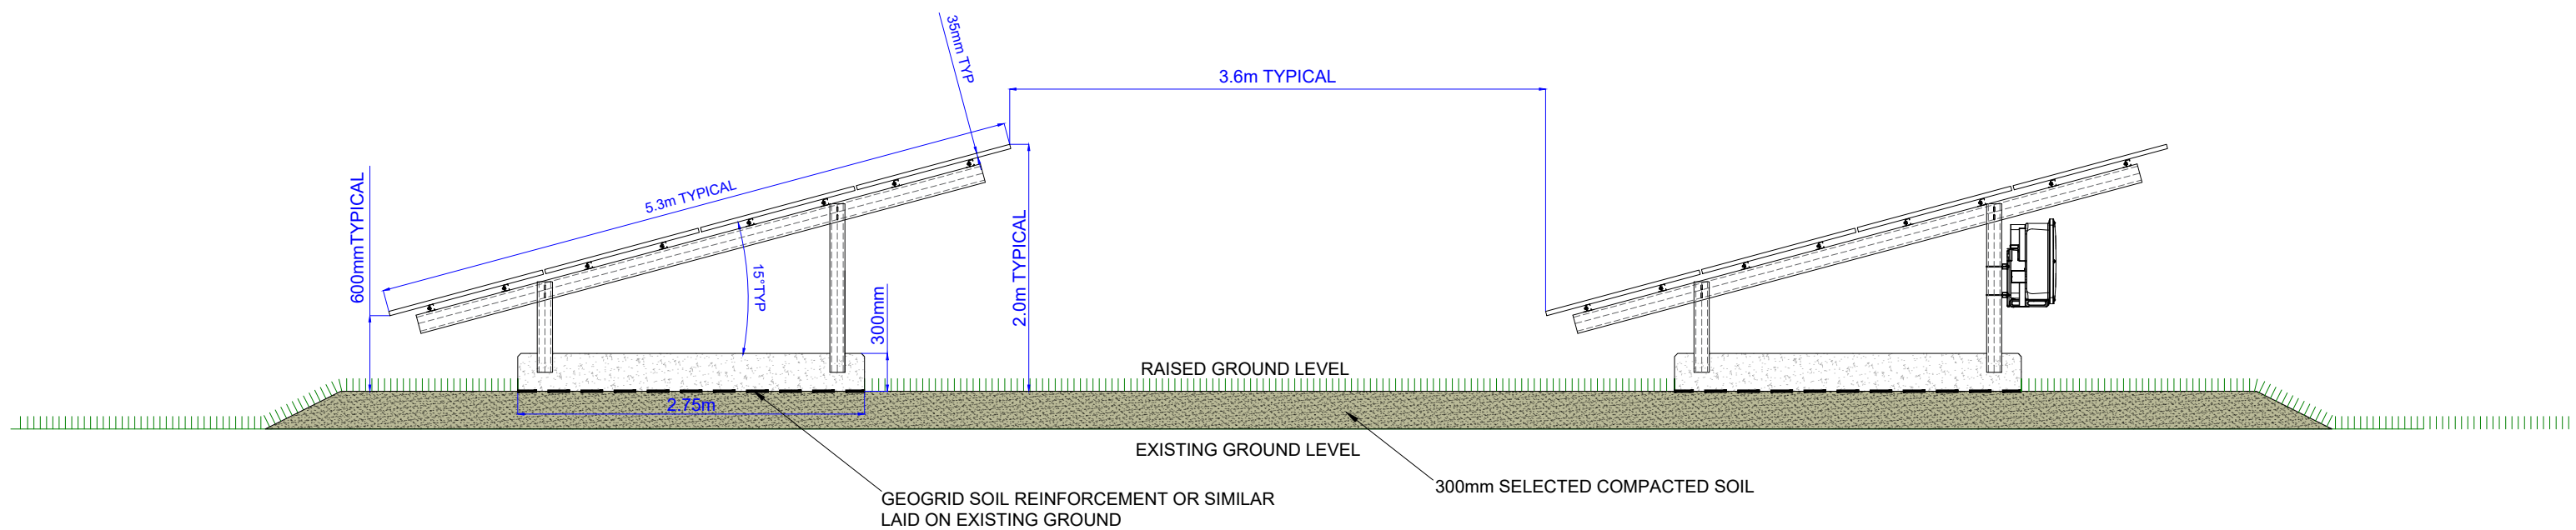

TYPICAL SECTION
SLEEPER OPTION - ARCHAEOLOGY AREAS



REV	DESCRIPTION	DATE	BY
-----	-------------	------	----

CLIENT

ASSURED ASSET
SOLAR 2 LIMITED



JOB TITLE

KELHAM SOLAR FARM AND BESS

DRAWING TITLE

PV PANEL DETAILS

DRAWN	DATE	APPROVED	DATE
S.T	11/10/2023	J.C	11/10/2023
SCALE	SHEET	DRAWING NUMBER	REVISION
1:50	A2L	HC1002/05/05	0