
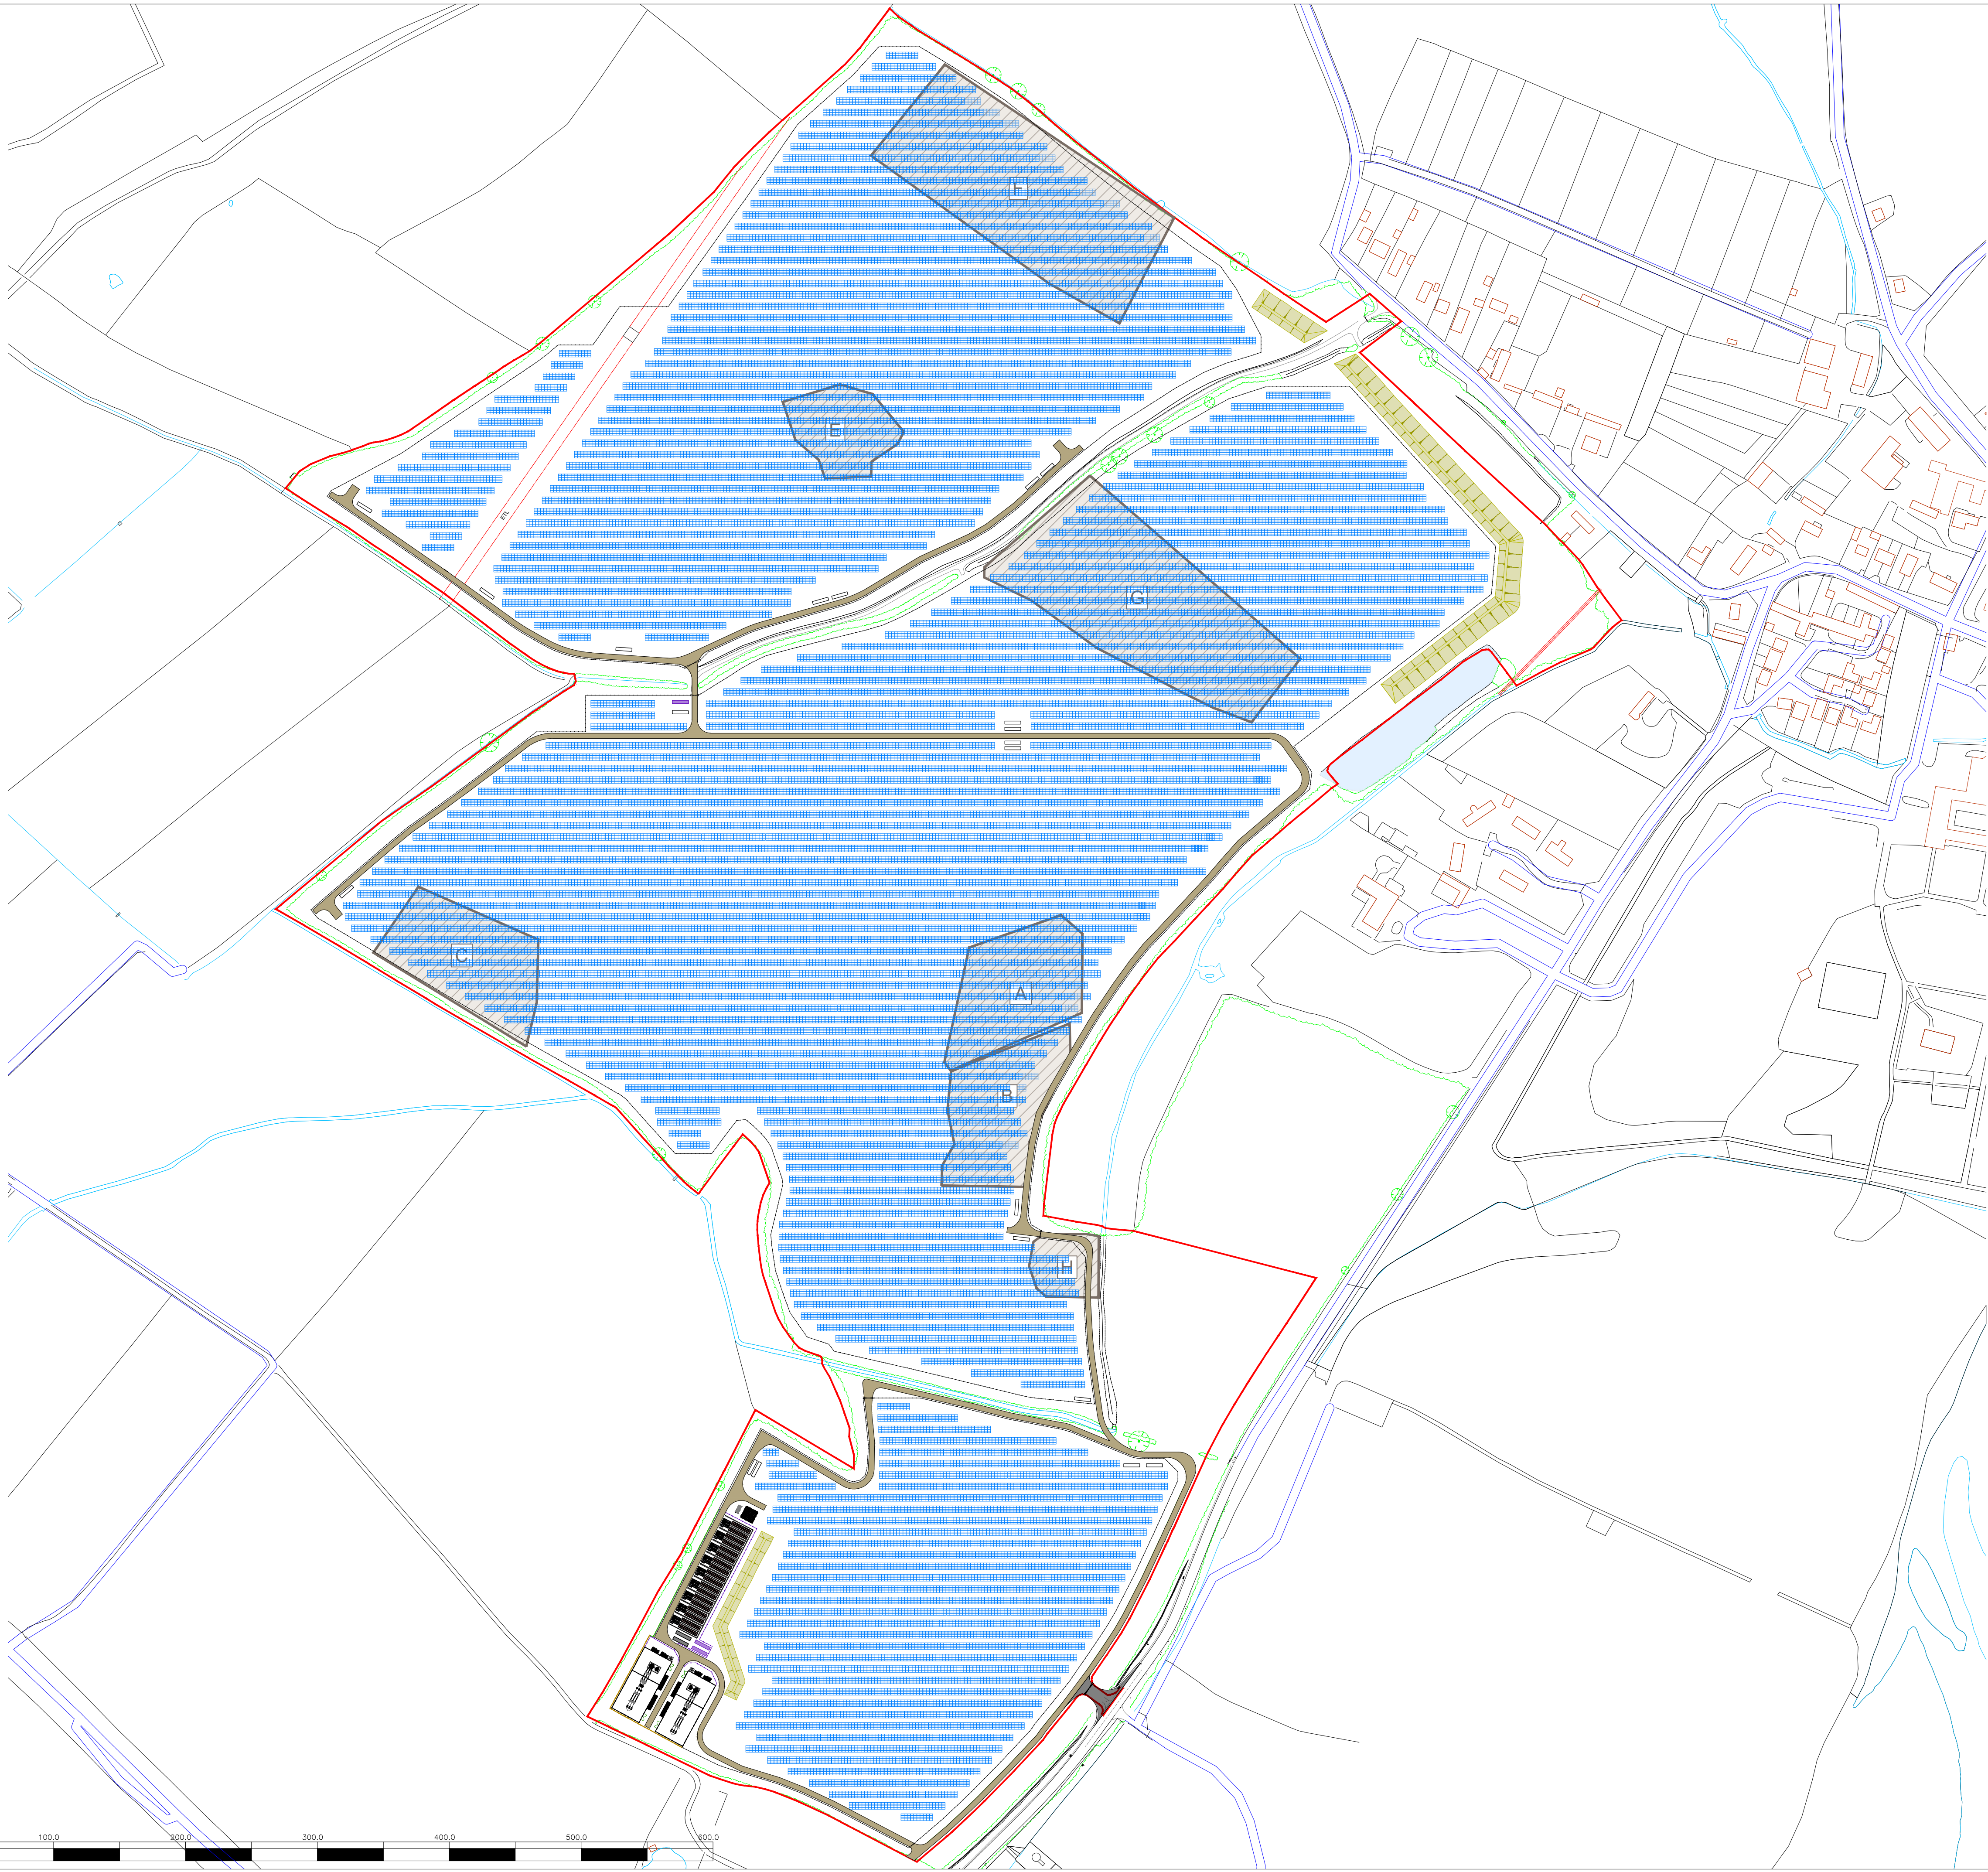


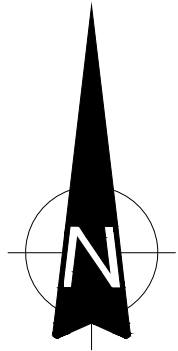

THIS INFORMATION IS CONFIDENTIAL AND THE PROPERTY OF SIRIUS. IT IS RELEASED ON CONDITION THAT NONE OF THE INFORMATION SHALL BE DISCLOSED TO ANY THIRD PARTY OR REPRODUCED IN WHOLE OR PART WITHOUT THE PRIOR CONSENT IN WRITING OF SIRIUS.

NOTES

1. AREA G WILL HAVE A "NON INTRUSIVE MOUNTING SYSTEM"

KEY

- SITE BOUNDARY
- GROUND CONTOURS WITH EXISTING BUND REMOVED
- EXISTING OVERHEAD CABLES
- EXISTING HEDGES
- EXISTING TREES
- PROPOSED PV PANELS
- PROPOSED FENCE
- PROPOSED SCREENING BUND
- ARCHAEOLOGY MITIGATION

3	SITE LAYOUT AMENDED.	18/07/25	A.S
2	SITE LAYOUT AMENDED.	17/12/24	S.T
1	SITE LAYOUT AMENDED. MITIGATION AREAS AMENDED.	5/6/24	S.T
REV	DESCRIPTION	DATE	BY

CLIENT

ASSURED ASSET
SOLAR 2 LIMITED



4245 Park Approach, Thorpe Park, Leeds. LS15 8GB. 0113 264 9960

JOB TITLE

KELHAM SOLAR FARM AND BESS

DRAWING TITLE

ARCHAEOLOGICAL
MITIGATION AREAS

DRAWN	DATE	APPROVED	DATE
S.T	18/7/2025	J.C	18/7/2025
SCALE	SHEET	DRAWING NUMBER	REVISION
1:2500	A1L	HC1002/05/28	3