


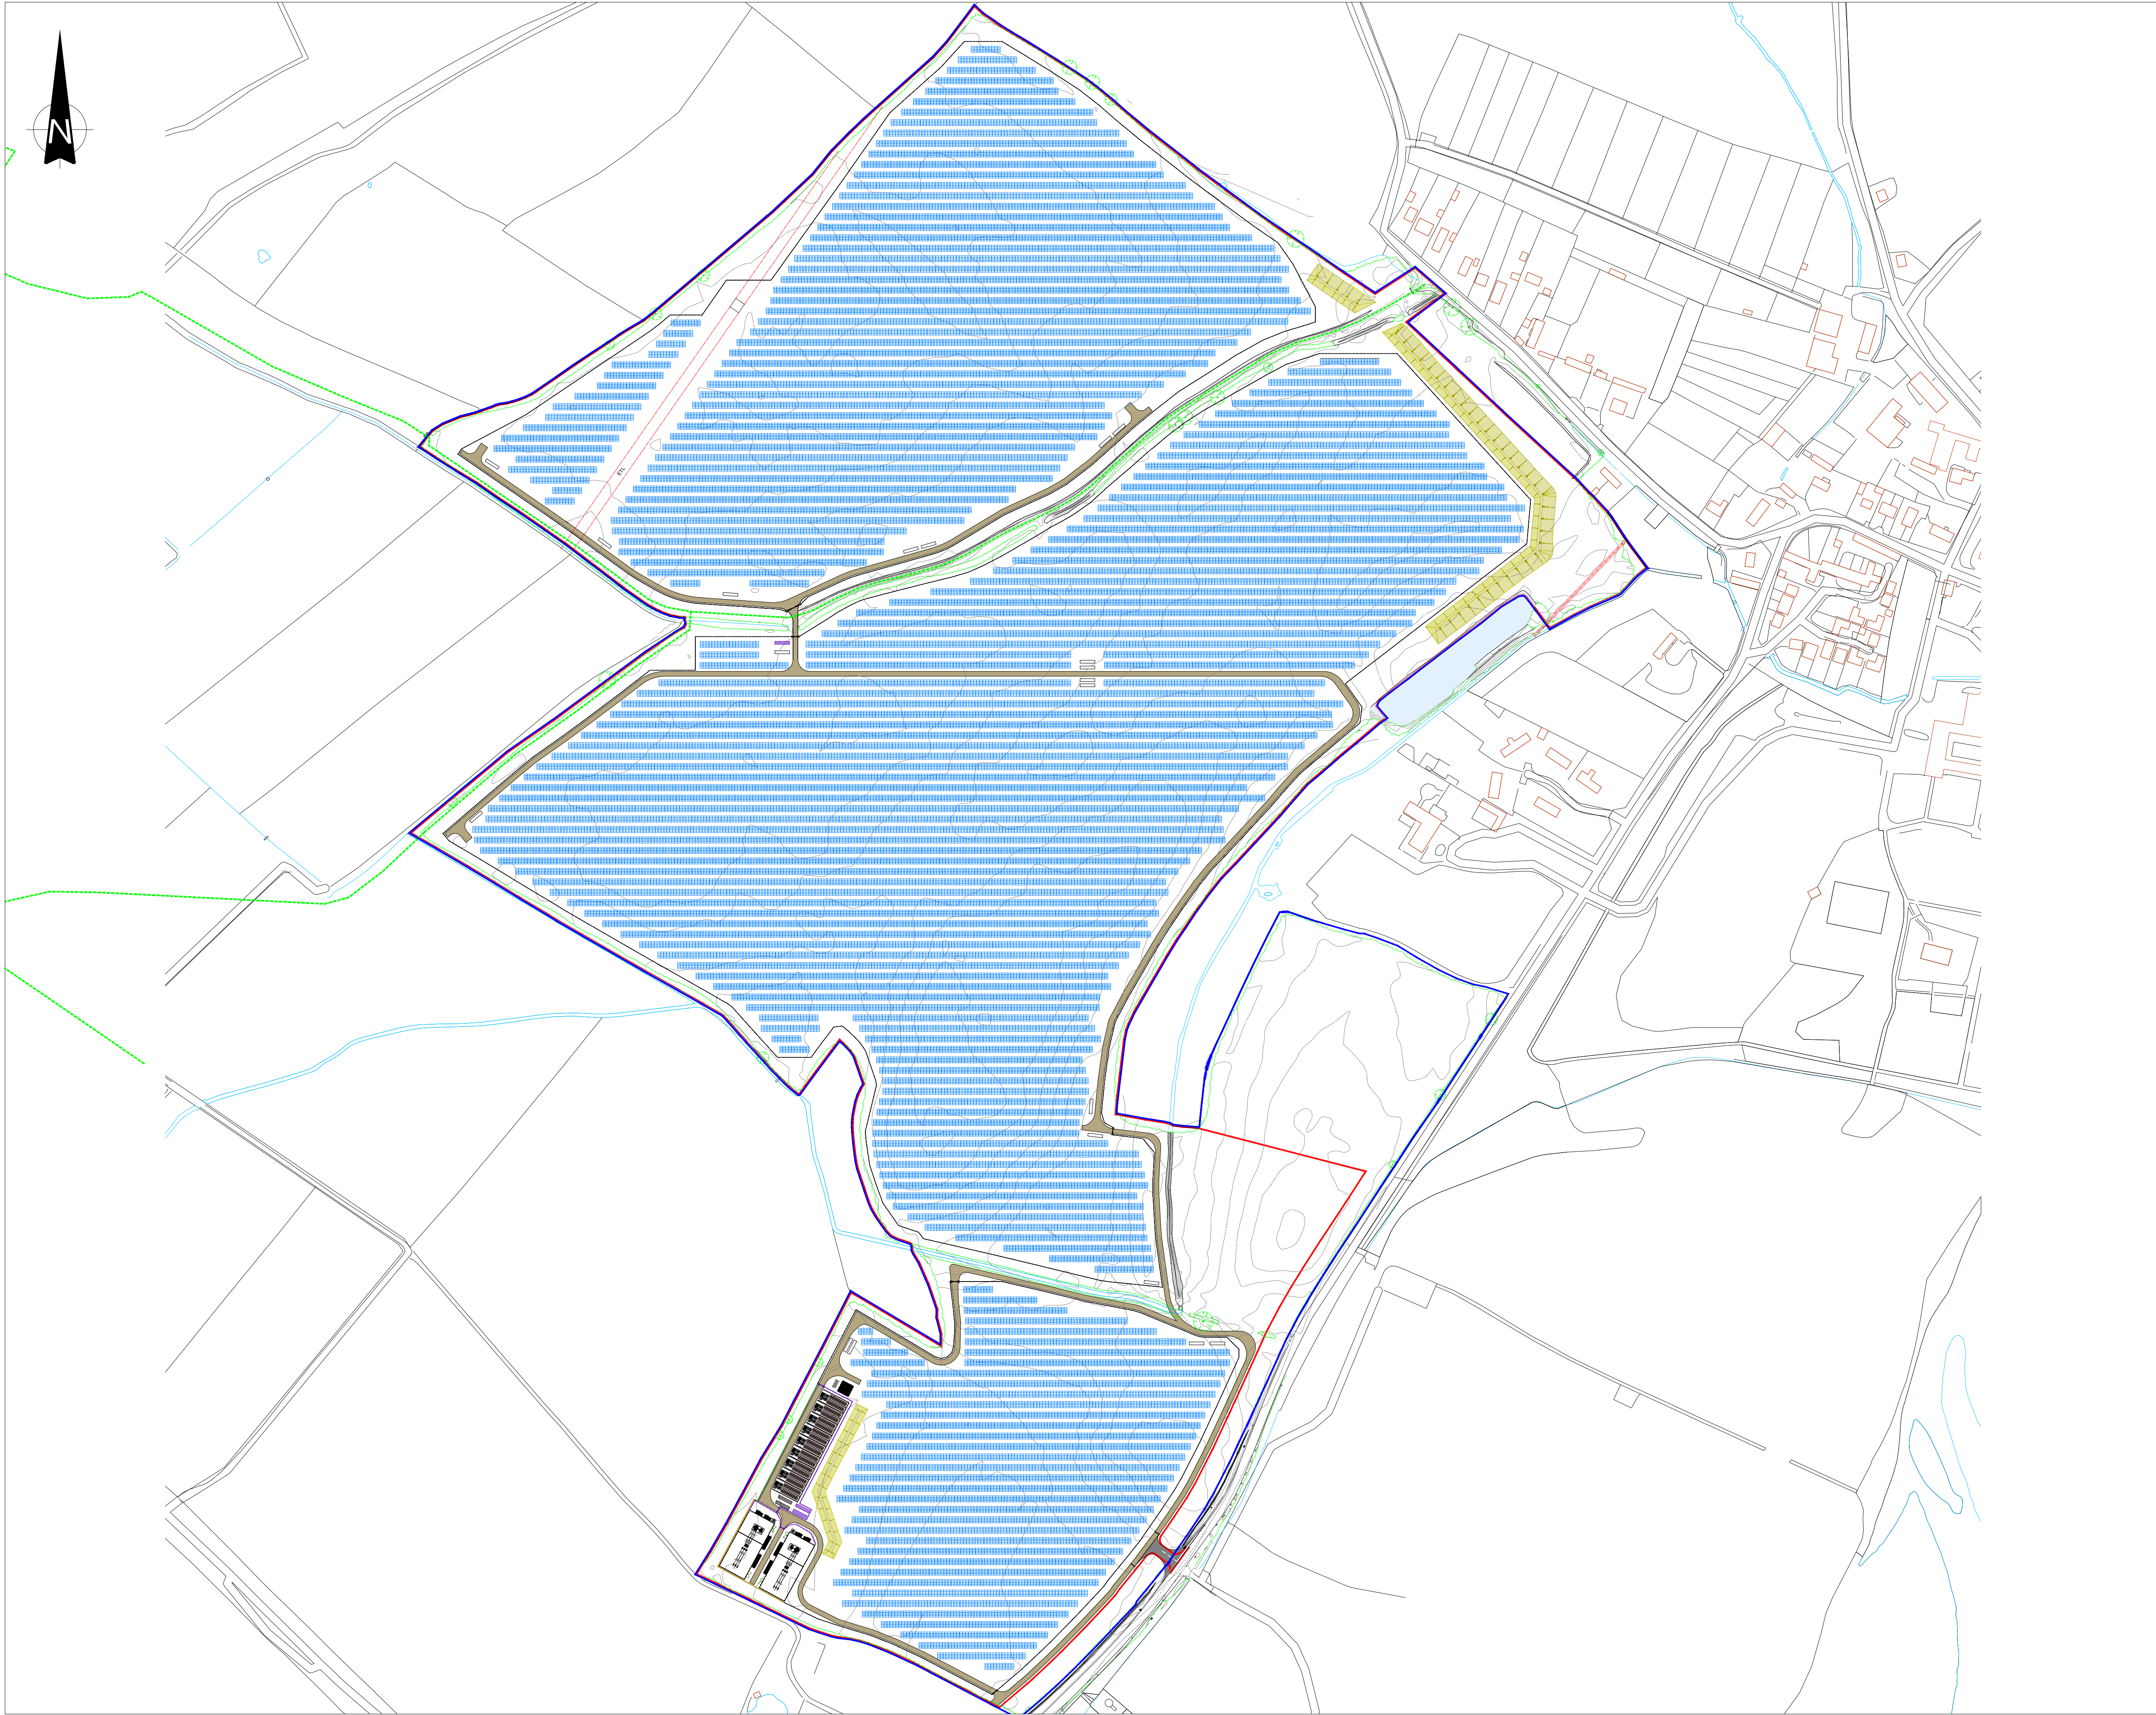

THIS INFORMATION IS CONFIDENTIAL AND THE PROPERTY OF SIRIUS. IT IS RELEASED ON CONDITION THAT NONE OF THE INFORMATION SHALL BE DISCLOSED TO ANY THIRD PARTY OR REPRODUCED IN WHOLE OR PART WITHOUT THE PRIOR CONSENT IN WRITING OF SIRIUS.

KEY

LAND UNDER THE CONTROL OF THE APPLICANT

SITE BOUNDARY

GROUND CONTOURS WITH EXISTING BUND REMOVED

EXISTING OVERHEAD CABLES

EXISTING HEDGES

EXISTING TREES

PROPOSED PV PANELS

PROPOSED 2.4m HIGH PALADIN FENCE

PROPOSED 2.4m HIGH PALISADE FENCE

PROPOSED 2.0m HIGH DEER FENCE

PROPOSED 4m HIGH ACOUSTIC FENCE

PROPOSED 2m HIGH CLOSE BOARDED TIMBER FENCE

PROPOSED ACCESS TRACKS

PROPOSED SCREENING BUND

PROPOSED TRANSFORMER

PROPOSED SWITCHROOM

PROPOSED SPARES CABIN

PROPOSED BATTERY, TRANSFORMER AND INVERTER

PROPOSED FIREWATER PUMPHOUSE

PROPOSED FIREWATER TANK

PROPOSED DNO CABIN

PROPOSED DNO SWITCHROOM

PROPOSED DNO MAST
(subject to DNO confirmation)

PROPOSED 132kV SUBSTATION

5	SITE LAYOUT AMENDED TO ALLOW ADDITION OF HEDGEROW	8/7/25	S.T
4	SITE LAYOUT AMENDED	27/11/24	S.T
3	ACCESS TRACK AMENDED	14/11/24	S.T
REV	DESCRIPTION	DATE	BY

CLIENT

**ASSURED ASSET
SOLAR 2 LIMITED**

4245 Park Approach, Thorpe Park, Leeds. LS15 8GB. 0113 264 9960

JOB TITLE

KELHAM SOLAR FARM AND BESS

DRAWING TITLE

SITE LAYOUT

DRAWN	DATE	APPROVED	DATE
S.T	8/7/2025	J.C	8/7/2025
SCALE	SHEET	DRAWING NUMBER	REVISION
1:2500	A1L	HC1002/05/03	5